



1 Main Floor Plan
1/4" = 1'-0"




20 Roy Blvd 20, Brantford, Ontario
 stevenhaggerty@brant.net
 519.750.4043

PROJECT
 THE EVEREST MODEL
 HAGGERTY HOMES

DRAWING NAME
 MAIN FLOOR PLAN

DRAWING NO.
 D1

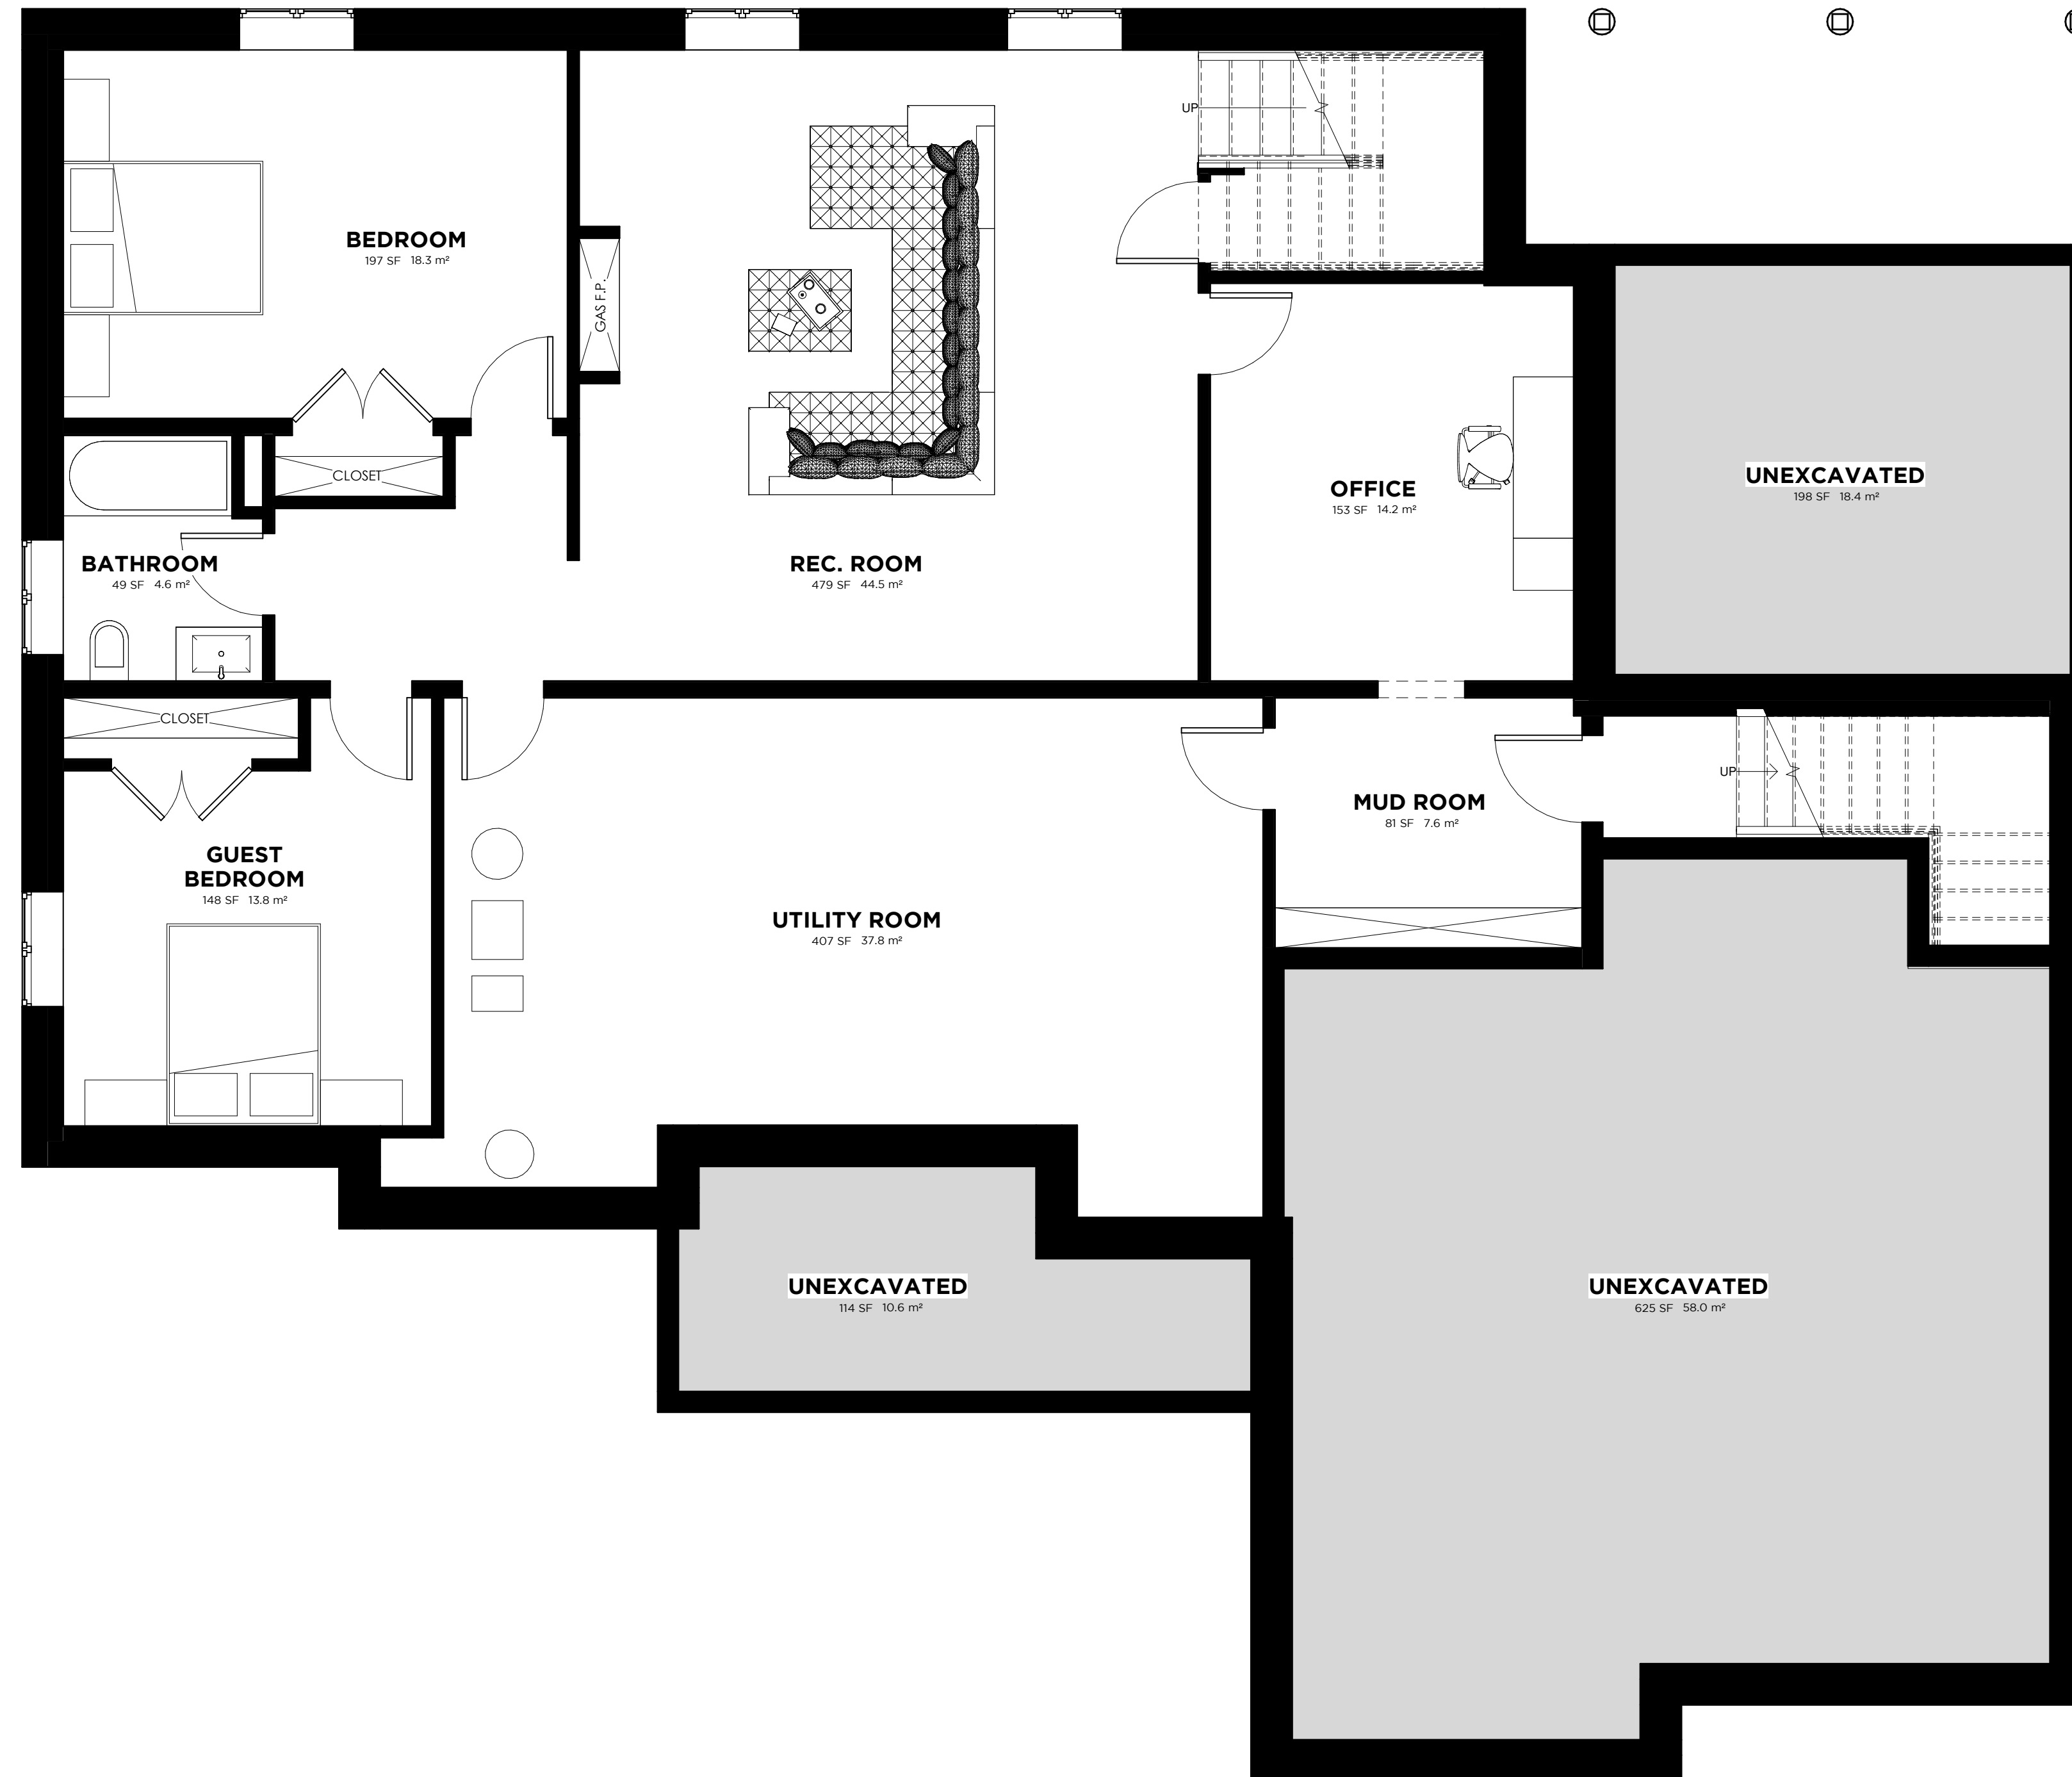

20 Roy Blvd 20, Brantford, Ontario
 stevenhaggerty@brant.net
 519.750.4043

PROJECT
 THE EVEREST MODEL
 HAGGERTY HOMES

DRAWING NAME
BASEMENT PLAN

DRAWING NO.
D2