




20 Roy Blvd 20, Brantford, Ontario  
 stevenhaggerty@brant.net  
 519.750.4043

PROJECT  
 THE APEX MODEL  
**HAGGERTY HOMES**

DRAWING NAME  
**MAIN FLOOR PLAN**

DRAWING NO.  
**D1**

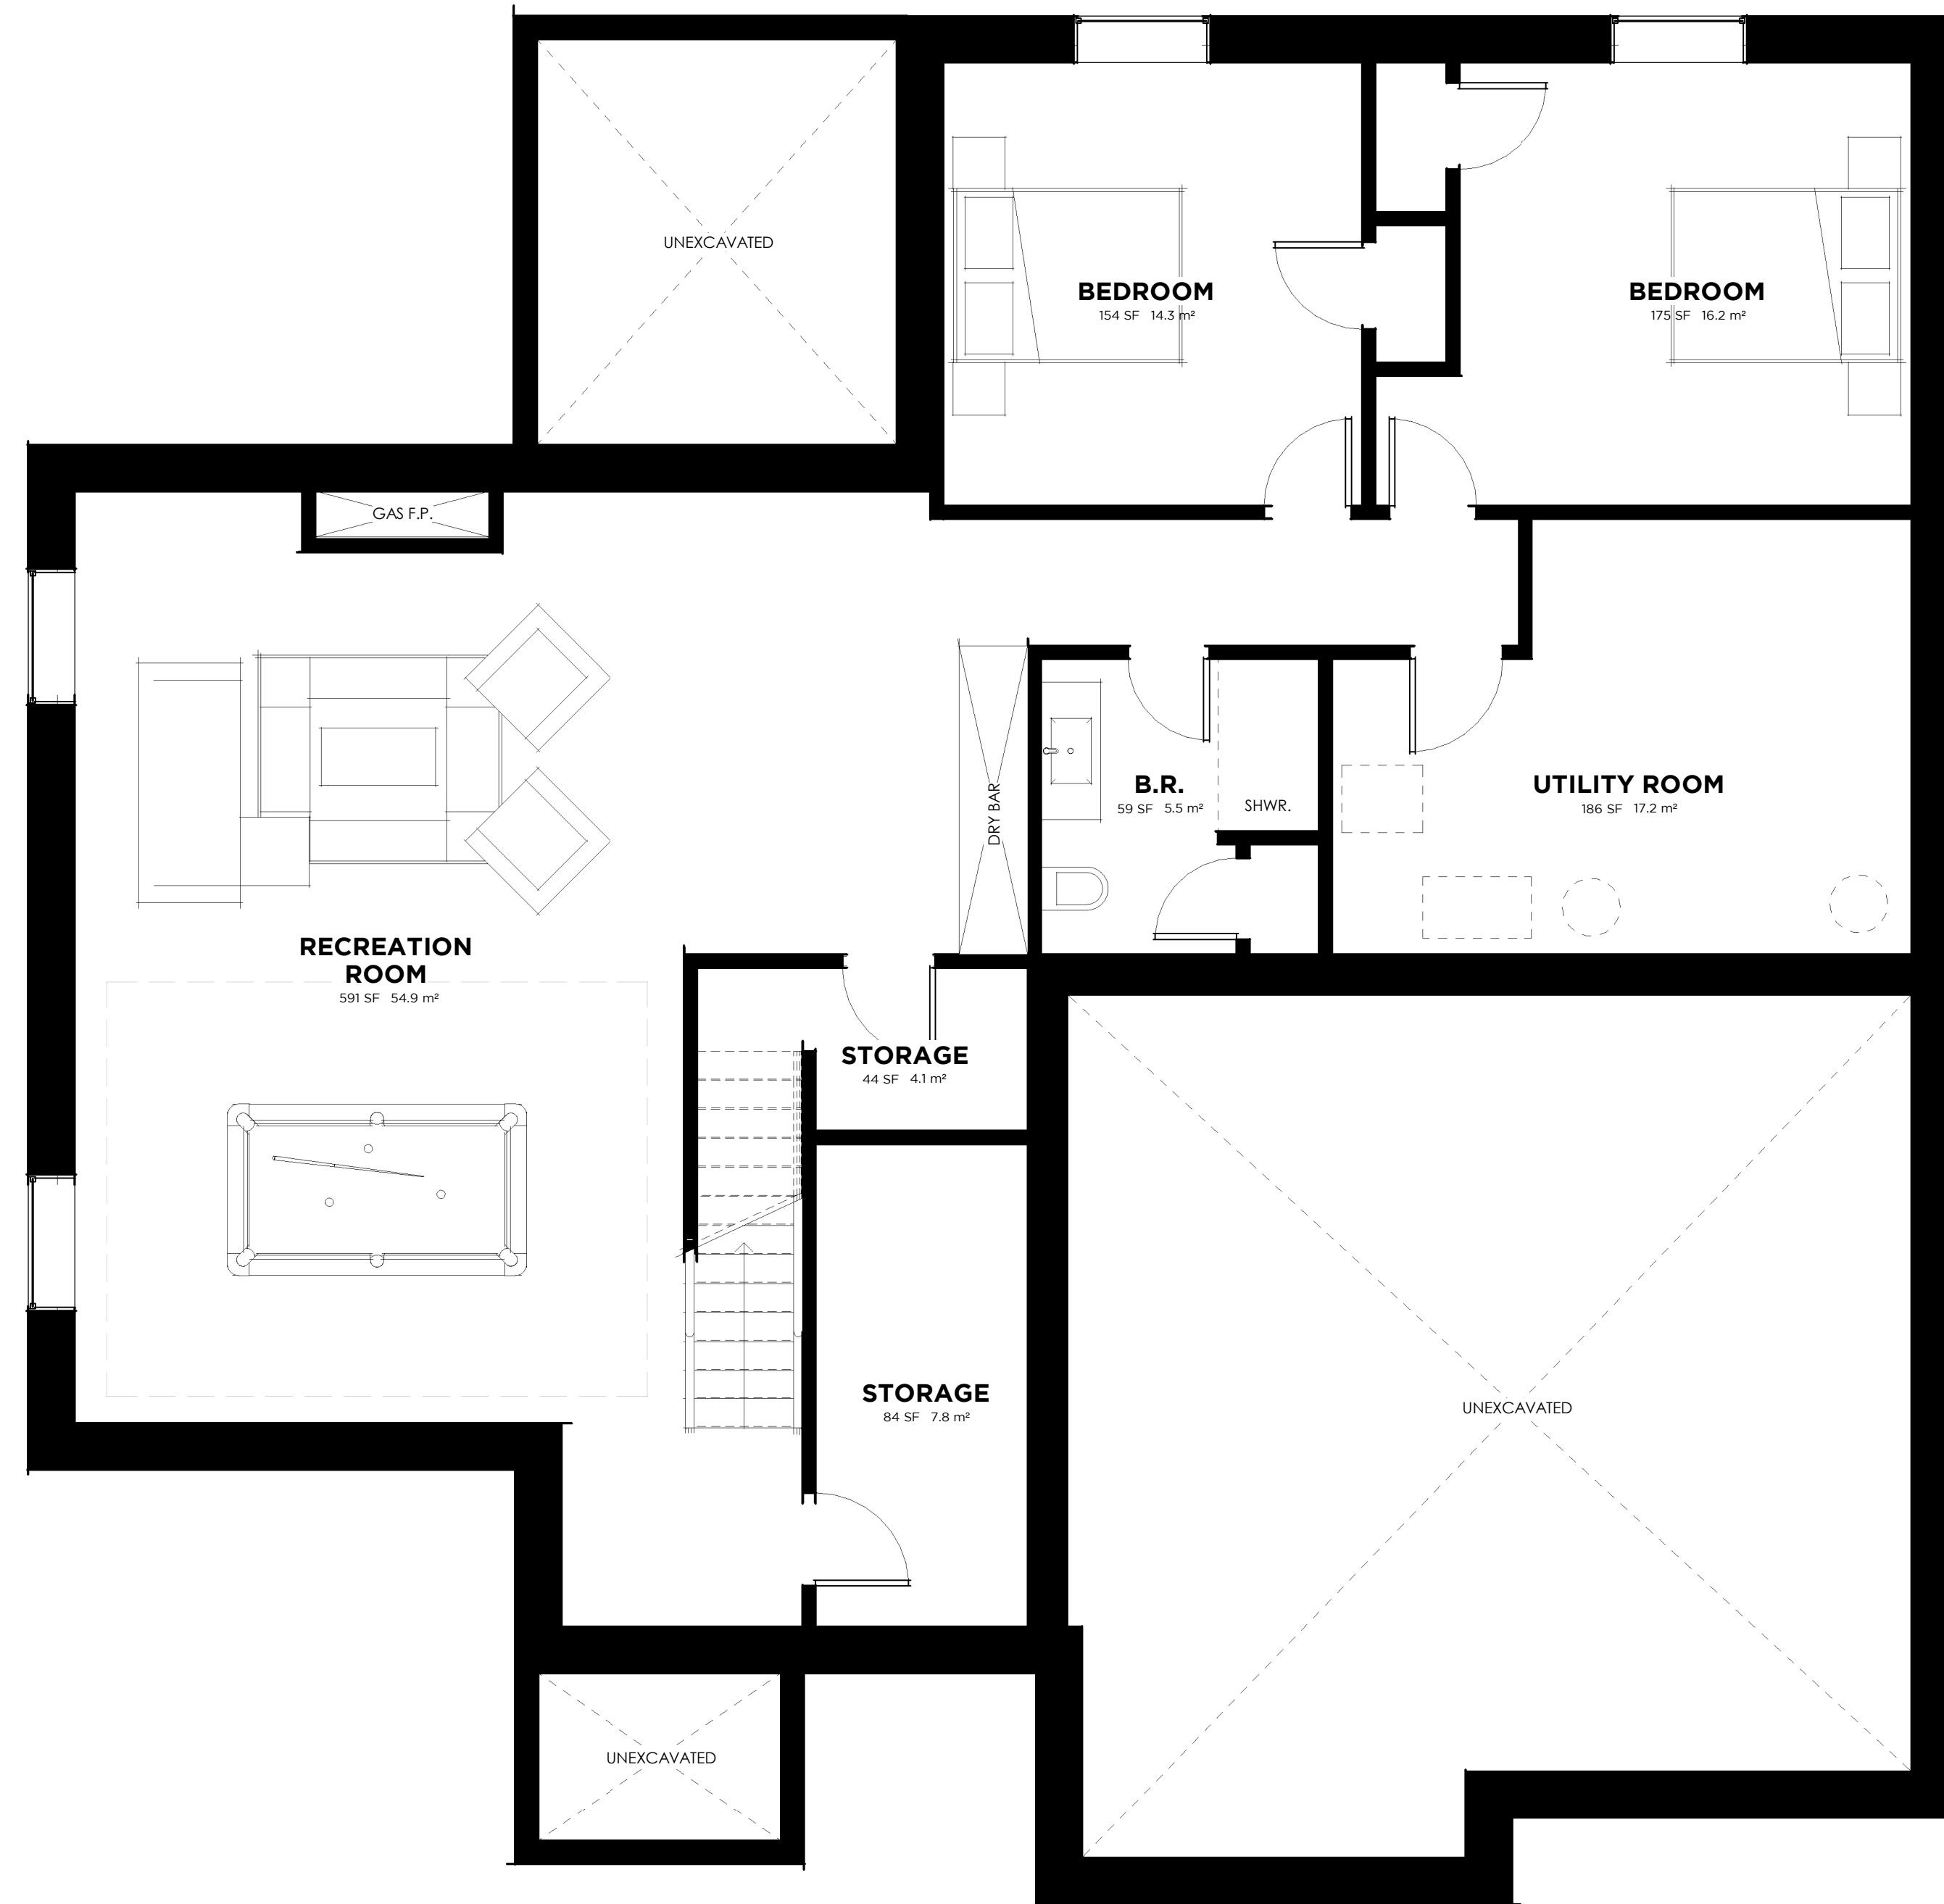

20 Roy Blvd 20, Brantford, Ontario  
 stevenhaggerty@brant.net  
 519.750.4043

PROJECT  
 THE APEX MODEL  
 HAGGERTY HOMES

DRAWING NAME  
 BASEMENT PLAN

DRAWING NO.  
 D2