


20 Roy Blvd 20, Brantford, Ontario
 stevenhaggerty@brant.net
 519.750.4043

PROJECT
 THE GLACIER MODEL
 HAGGERTY HOMES

DRAWING NAME
 MAIN FLOOR PLAN

DRAWING NO.
 D1

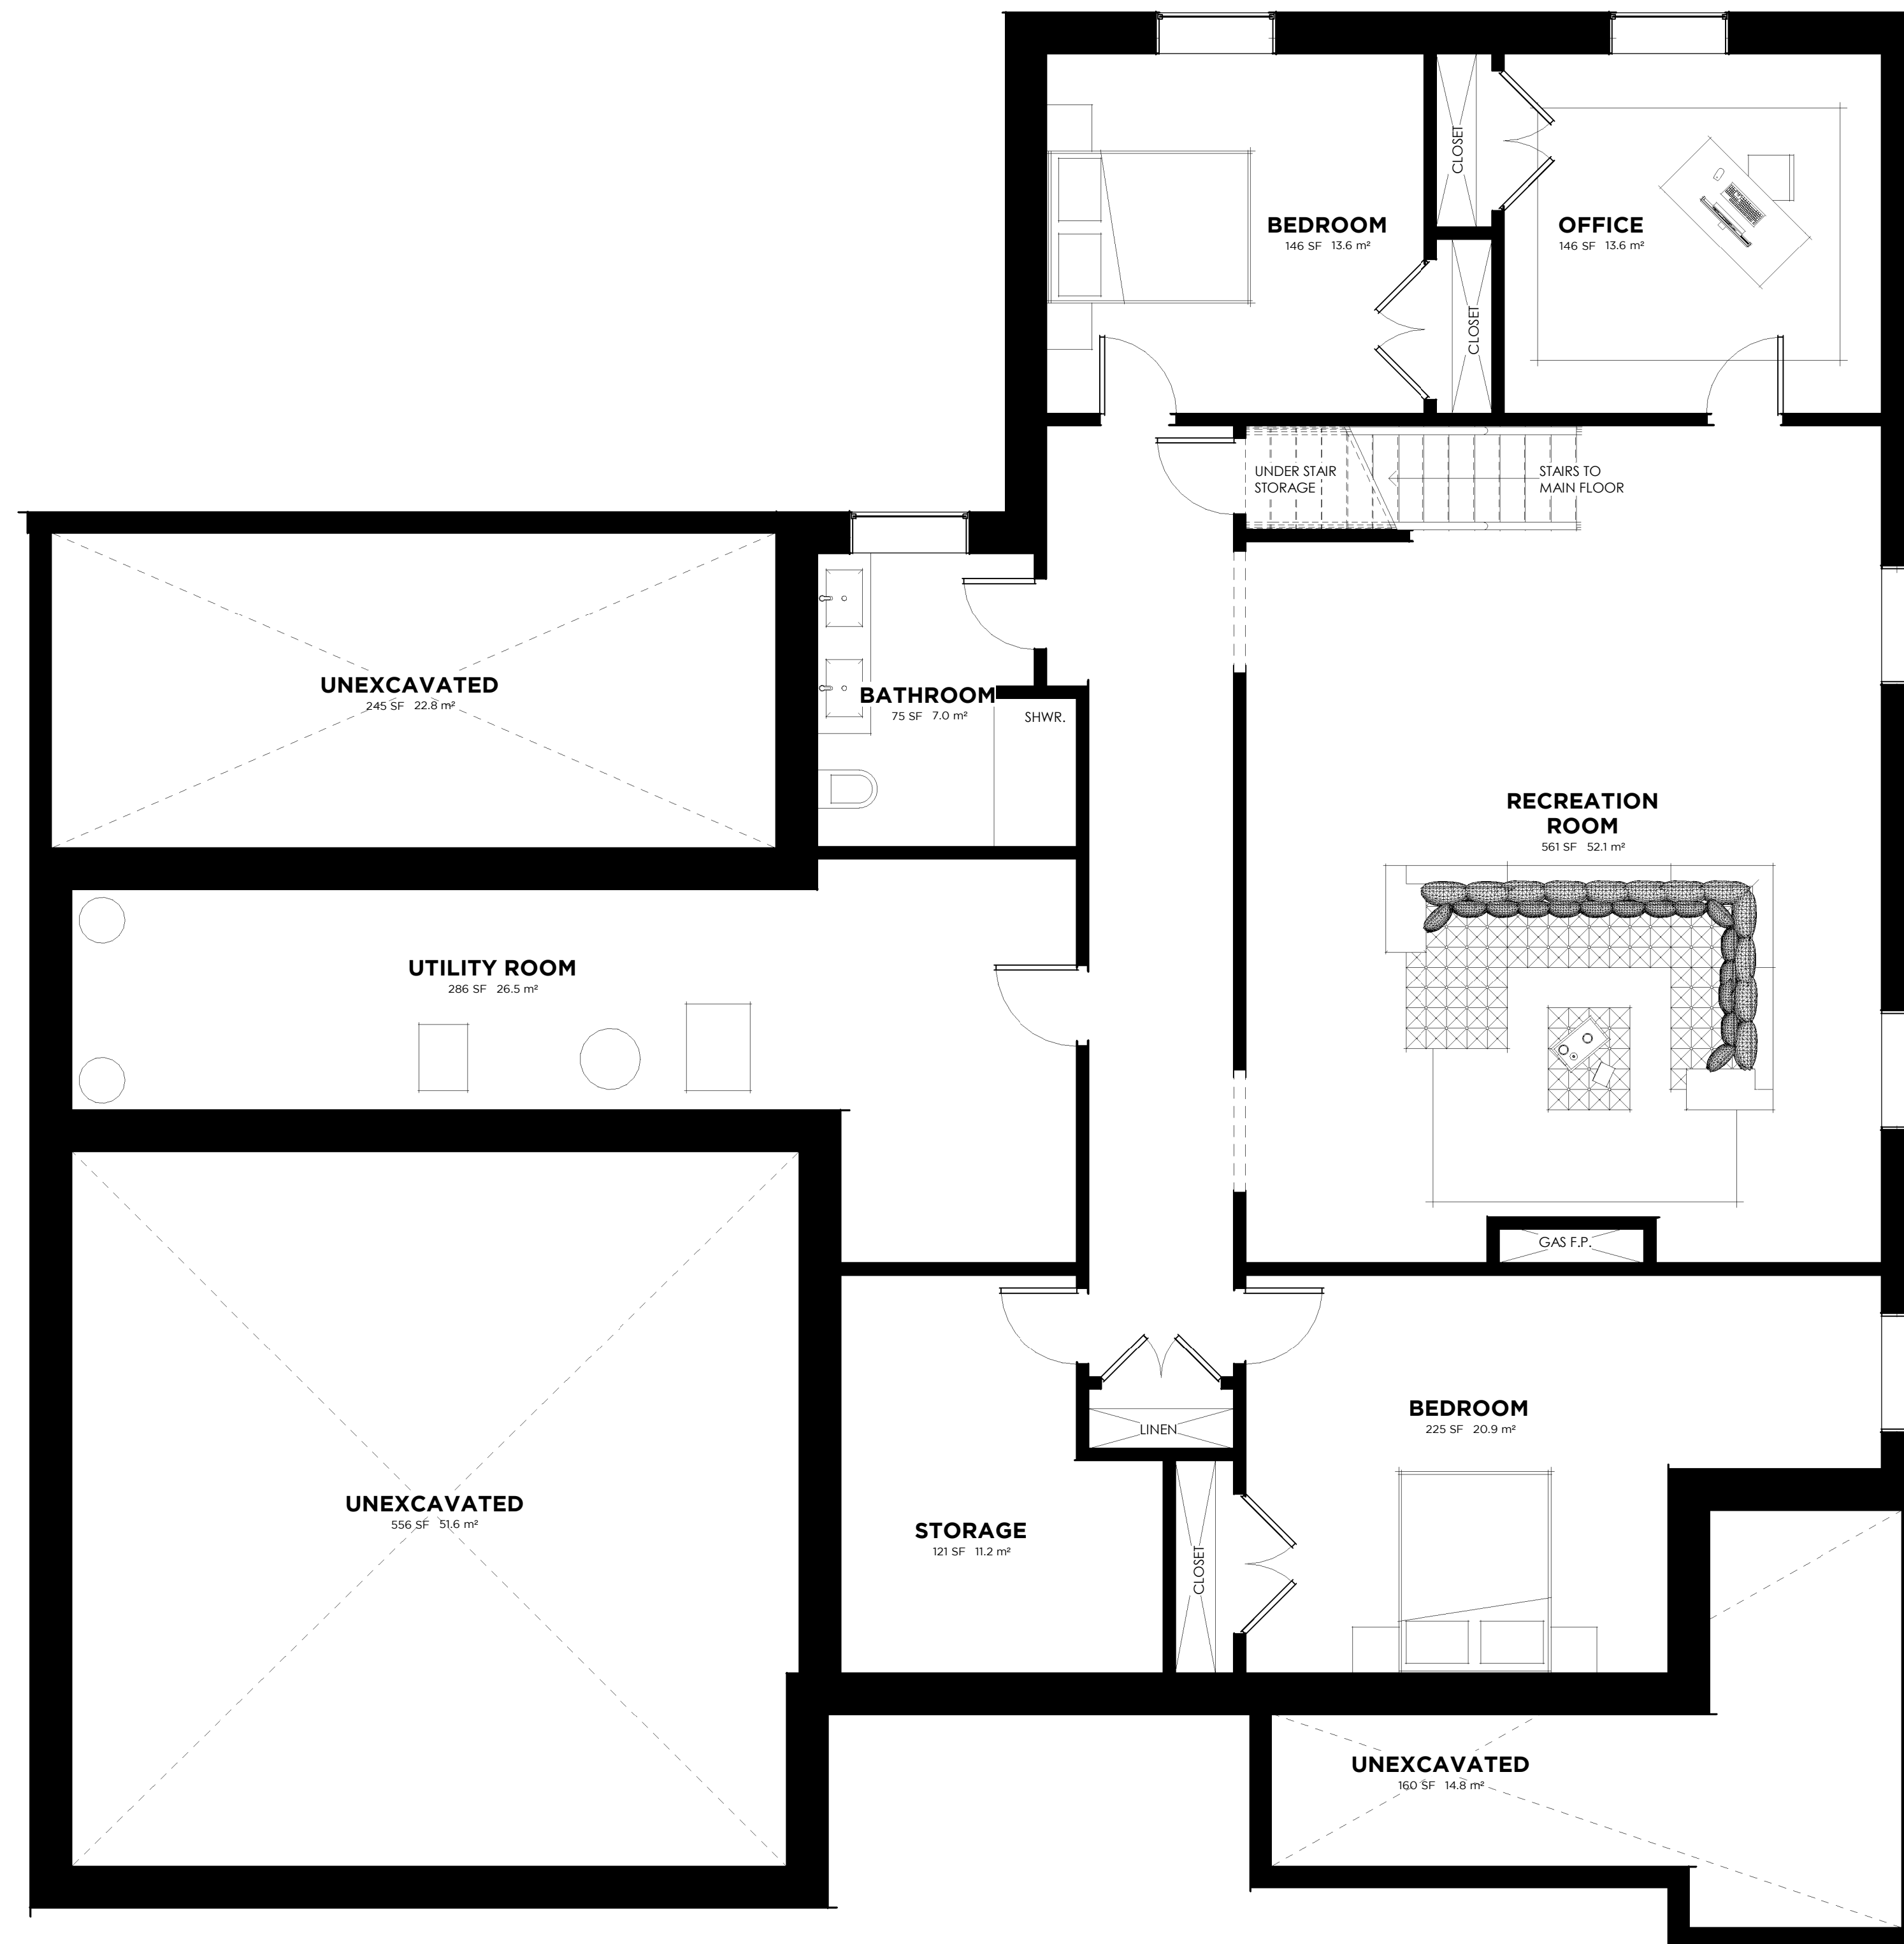

20 Roy Blvd 20, Brantford, Ontario
 stevenhaggerty@brant.net
 519.750.4043

PROJECT
 THE GLACIER MODEL
 HAGGERTY HOMES

DRAWING NAME
 BASEMENT PLAN

DRAWING NO.
 D2