




20 Roy Blvd 20, Brantford, Ontario  
 stevenhaggerty@brant.net  
 519.750.4043

PROJECT  
 THE PEAK MODEL  
**HAGGERTY HOMES**

DRAWING NAME	DRAWING NO.
<b>MAIN FLOOR PLAN</b>	<b>D1</b>

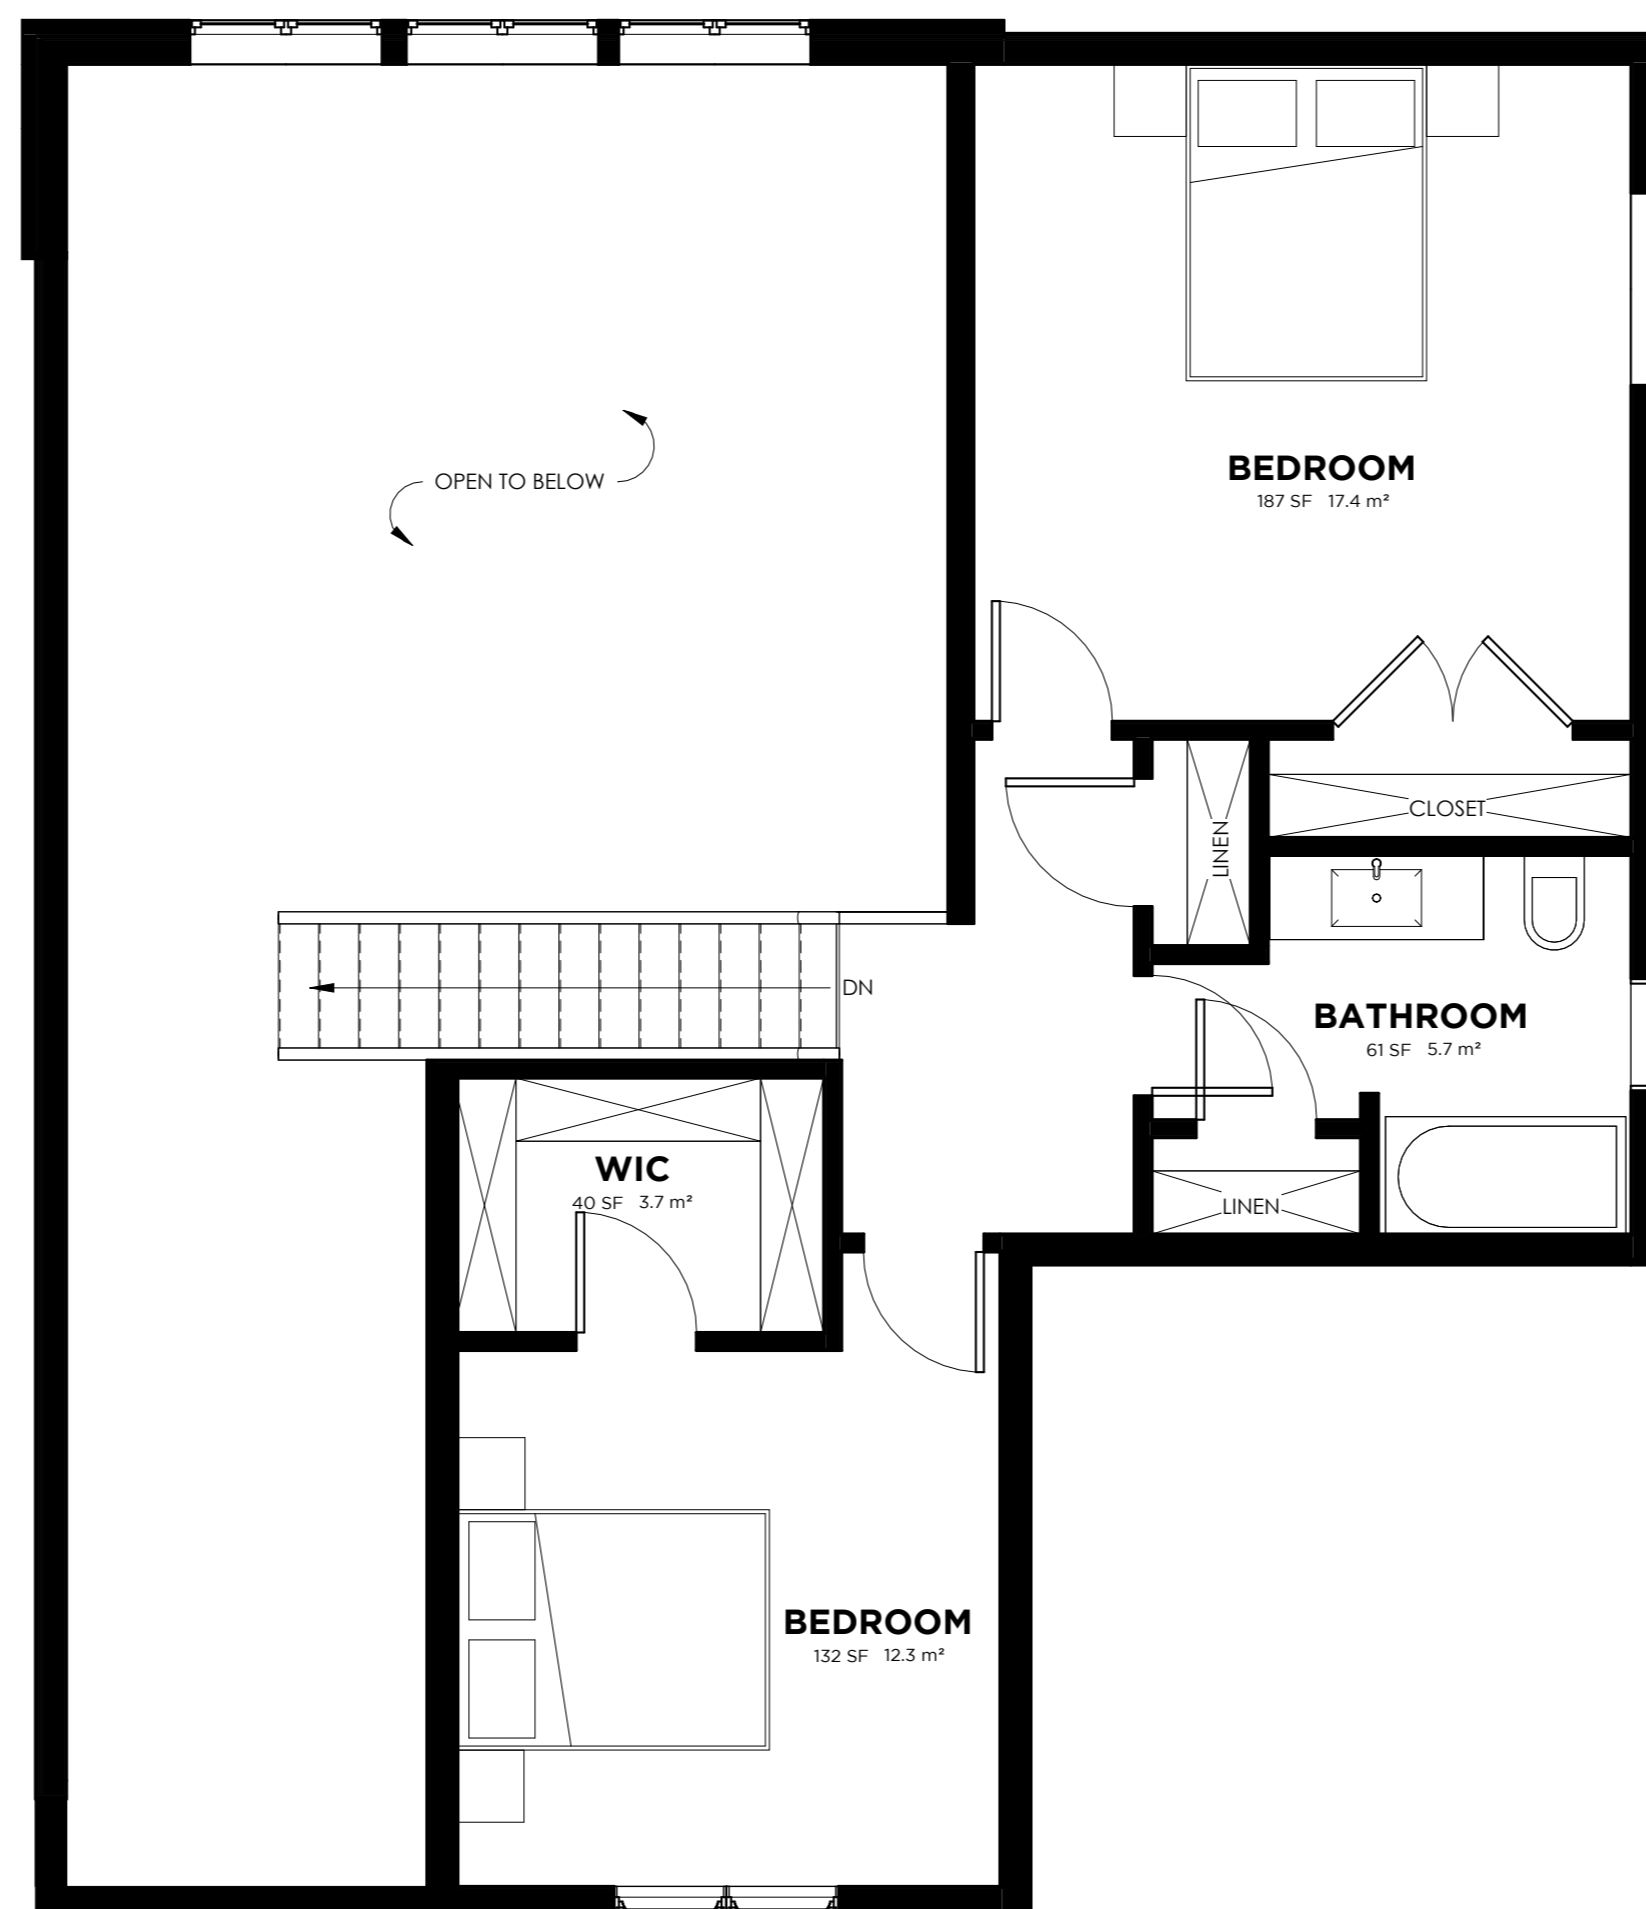

20 Roy Blvd 20, Brantford, Ontario  
 stevenhaggerty@brant.net  
 519.750.4043

PROJECT


THE PEAK MODEL  
**HAGGERTY HOMES**

DRAWING NAME

**SECOND FLOOR  
 PLAN**

DRAWING NO.

**D2**

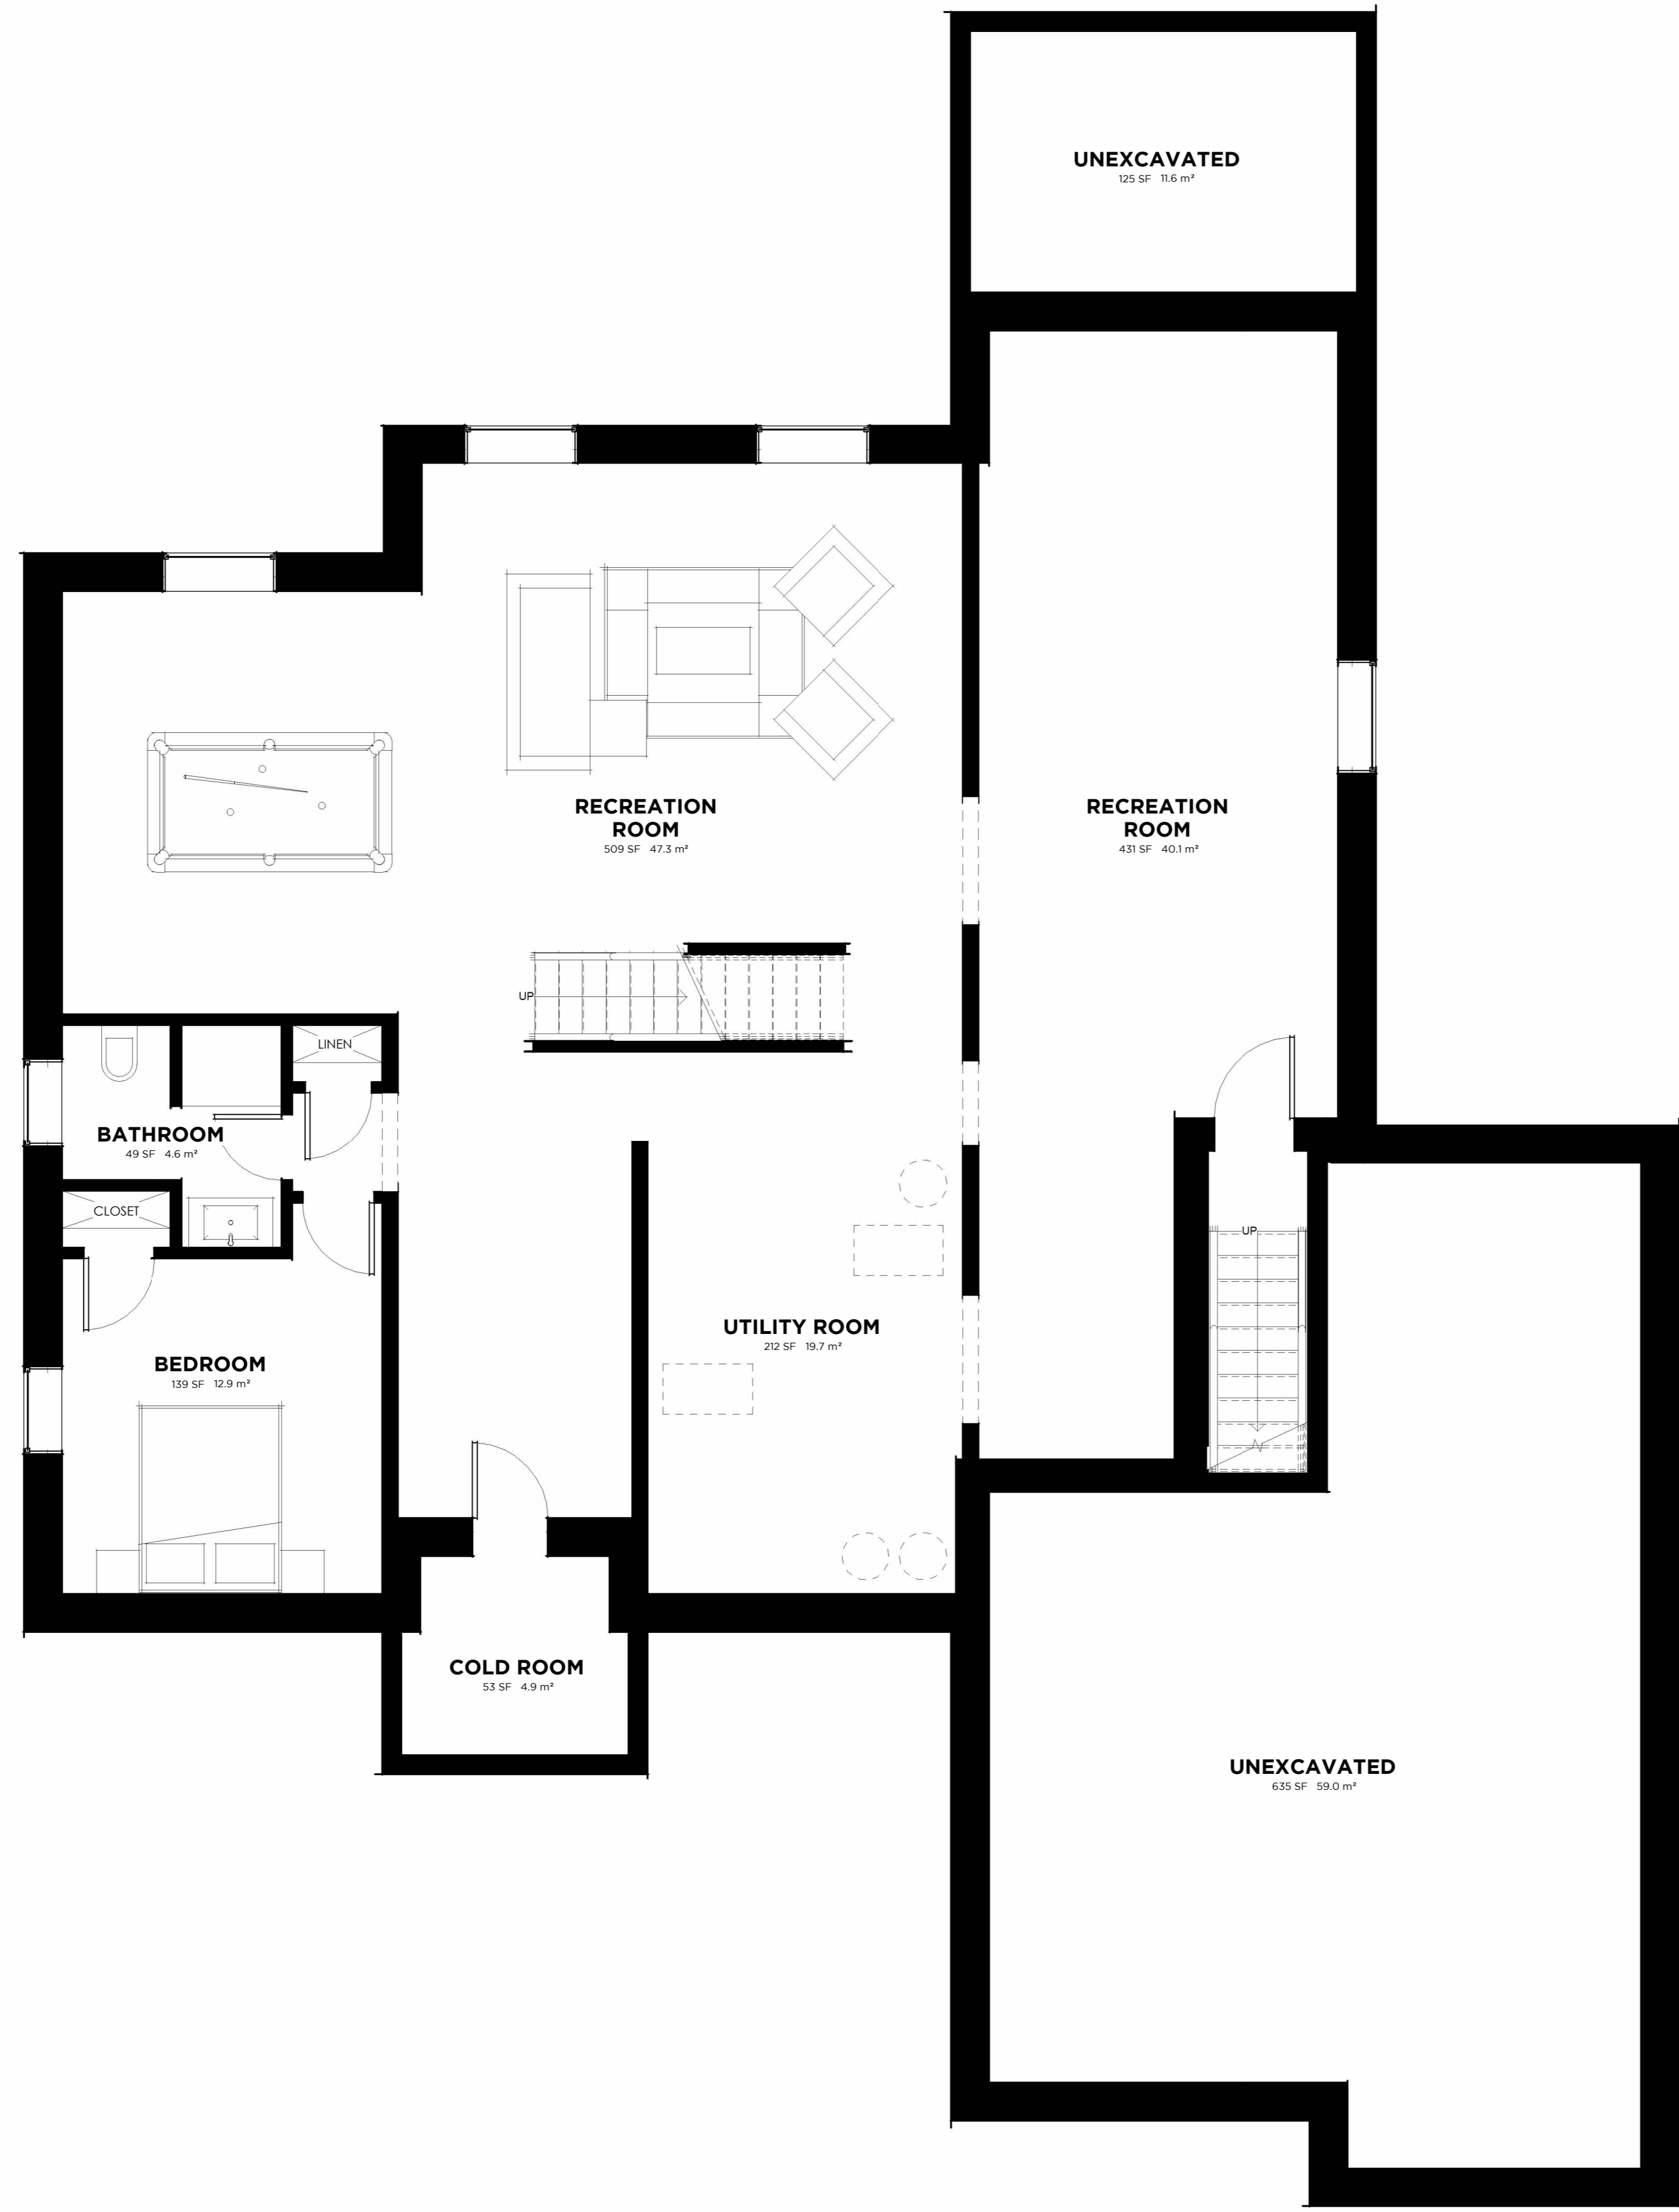

20 Roy Blvd 20, Brantford, Ontario  
 stevenhaggerty@brant.net  
 519.750.4043

PROJECT  
 THE PEAK MODEL  
**HAGGERTY HOMES**

DRAWING NAME	DRAWING NO.
<b>BASEMENT PLAN</b>	<b>D3</b>