



FRONT ELEVATION

THE APEX MODEL



- 3) PLANS ARE TO BE REVIEWED BY THE LOCAL BUILDING DEPT. BEFORE PROCEEDING ANY WORK
- 2) ALL CONSTRUCTION SHALL CONFORM TO THE OBC 2012 (O.Reg. 332/12 AS AMENDED)
- 1) OWNER AND/OR CONTRACTOR TO BE RESPONSIBLE FOR CHECKING AND CONFIRMING ALL MEASUREMENTS

GENERAL NOTES:

PROJECT NAME

HAGGERTY HOMES

PROJECT TITLE

JONKMAN DESIGN
519-448-3214

REVISIONS

DATE MAR. 15/23

SCALE 3/16" = 1'-0"

DRAWN BY JIM J.


APPROVED

FILE NAME 6THA-1503-23

DRAWING NUMBER
1 OF 5



LEFT SIDE ELEVATION

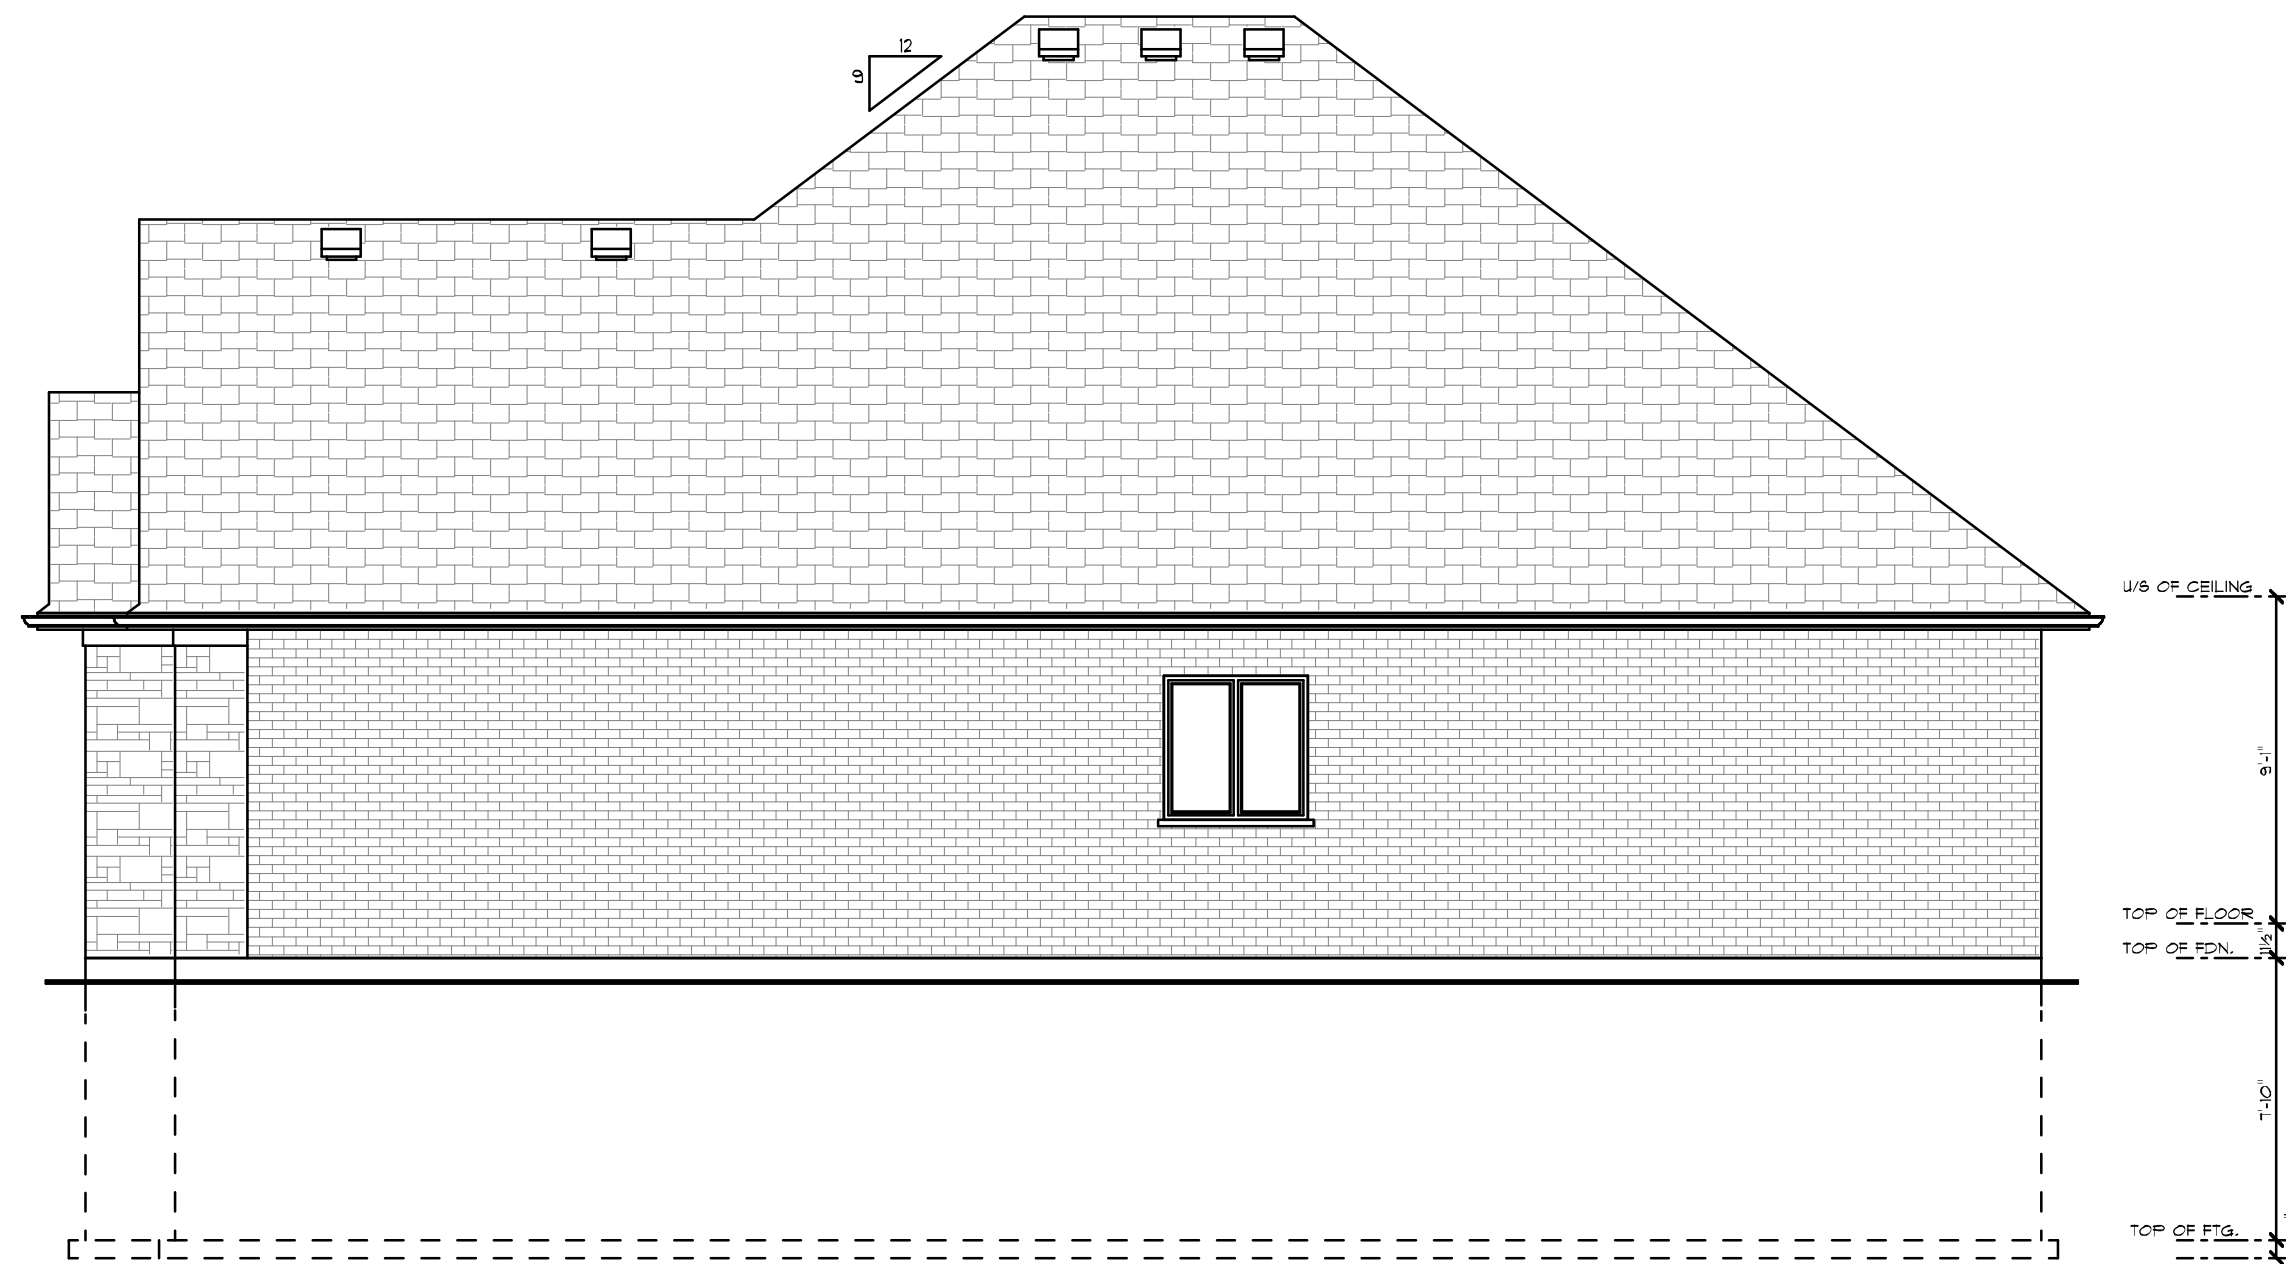

RIGHT SIDE ELEVATION

- 3) PLANS ARE TO BE REVIEWED BY THE LOCAL BUILDING DEPT. BEFORE PROCEEDING ANY WORK
- 2) ALL CONSTRUCTION SHALL CONFORM TO THE OBC 2012 (O.Reg. 332/12 AS AMENDED)
- 1) OWNER AND/OR CONTRACTOR TO BE RESPONSIBLE FOR CHECKING AND CONFIRMING ALL MEASUREMENTS

GENERAL NOTES:

PROJECT NAME

PROJECT TITLE

**JONKMAN
DESIGN**
519-448-3214

REVISIONS

DATE

SCALE

DRAWN BY JIM J.

APPROVED

FILE NAME

DRAWING NUMBER

