




FRONT ELEVATION

***THE ELEVATION MODEL***

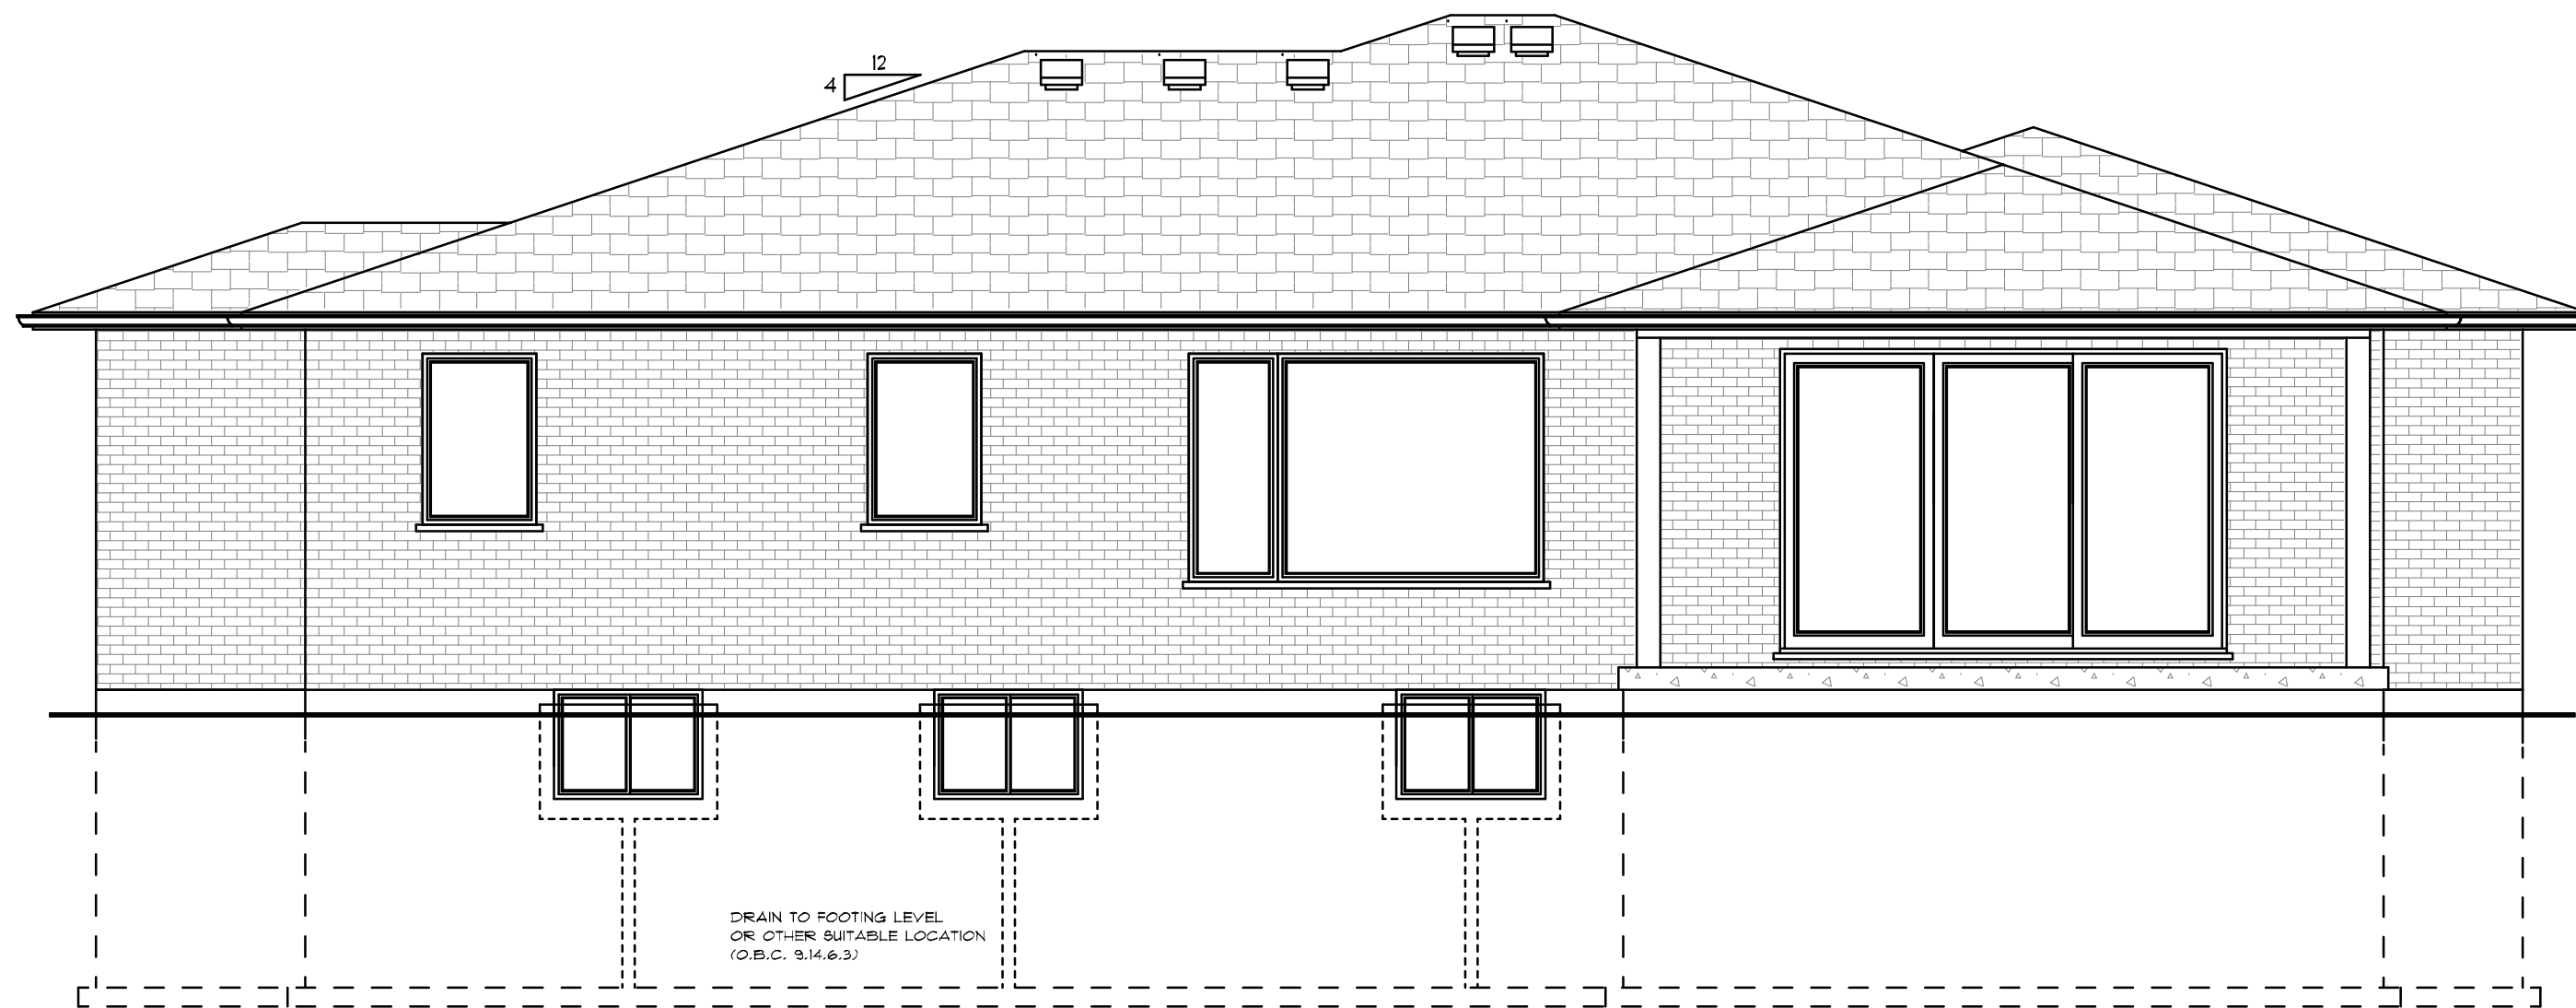

REAR ELEVATION

- 3) PLANS ARE TO BE REVIEWED BY THE LOCAL BUILDING DEPT. BEFORE PROCEEDING ANY WORK
- 2) ALL CONSTRUCTION SHALL CONFORM TO THE OBC 2012 (O.Reg. 332/12 AS AMENDED)
- 1) OWNER AND/OR CONTRACTOR TO BE RESPONSIBLE FOR CHECKING AND CONFIRMING ALL MEASUREMENTS

**GENERAL NOTES:**


PROJECT NAME  
***HAGGERTY HOMES***

PROJECT TITLE

**JONKMAN DESIGN**  
519-448-3214

REVISIONS	
DATE	MAR. 14/23
SCALE	N.T.S.
DRAWN BY	JIM J.
APPROVED	
FILE NAME	STHA-1403-23

DRAWING NUMBER  
**1 OF 5**

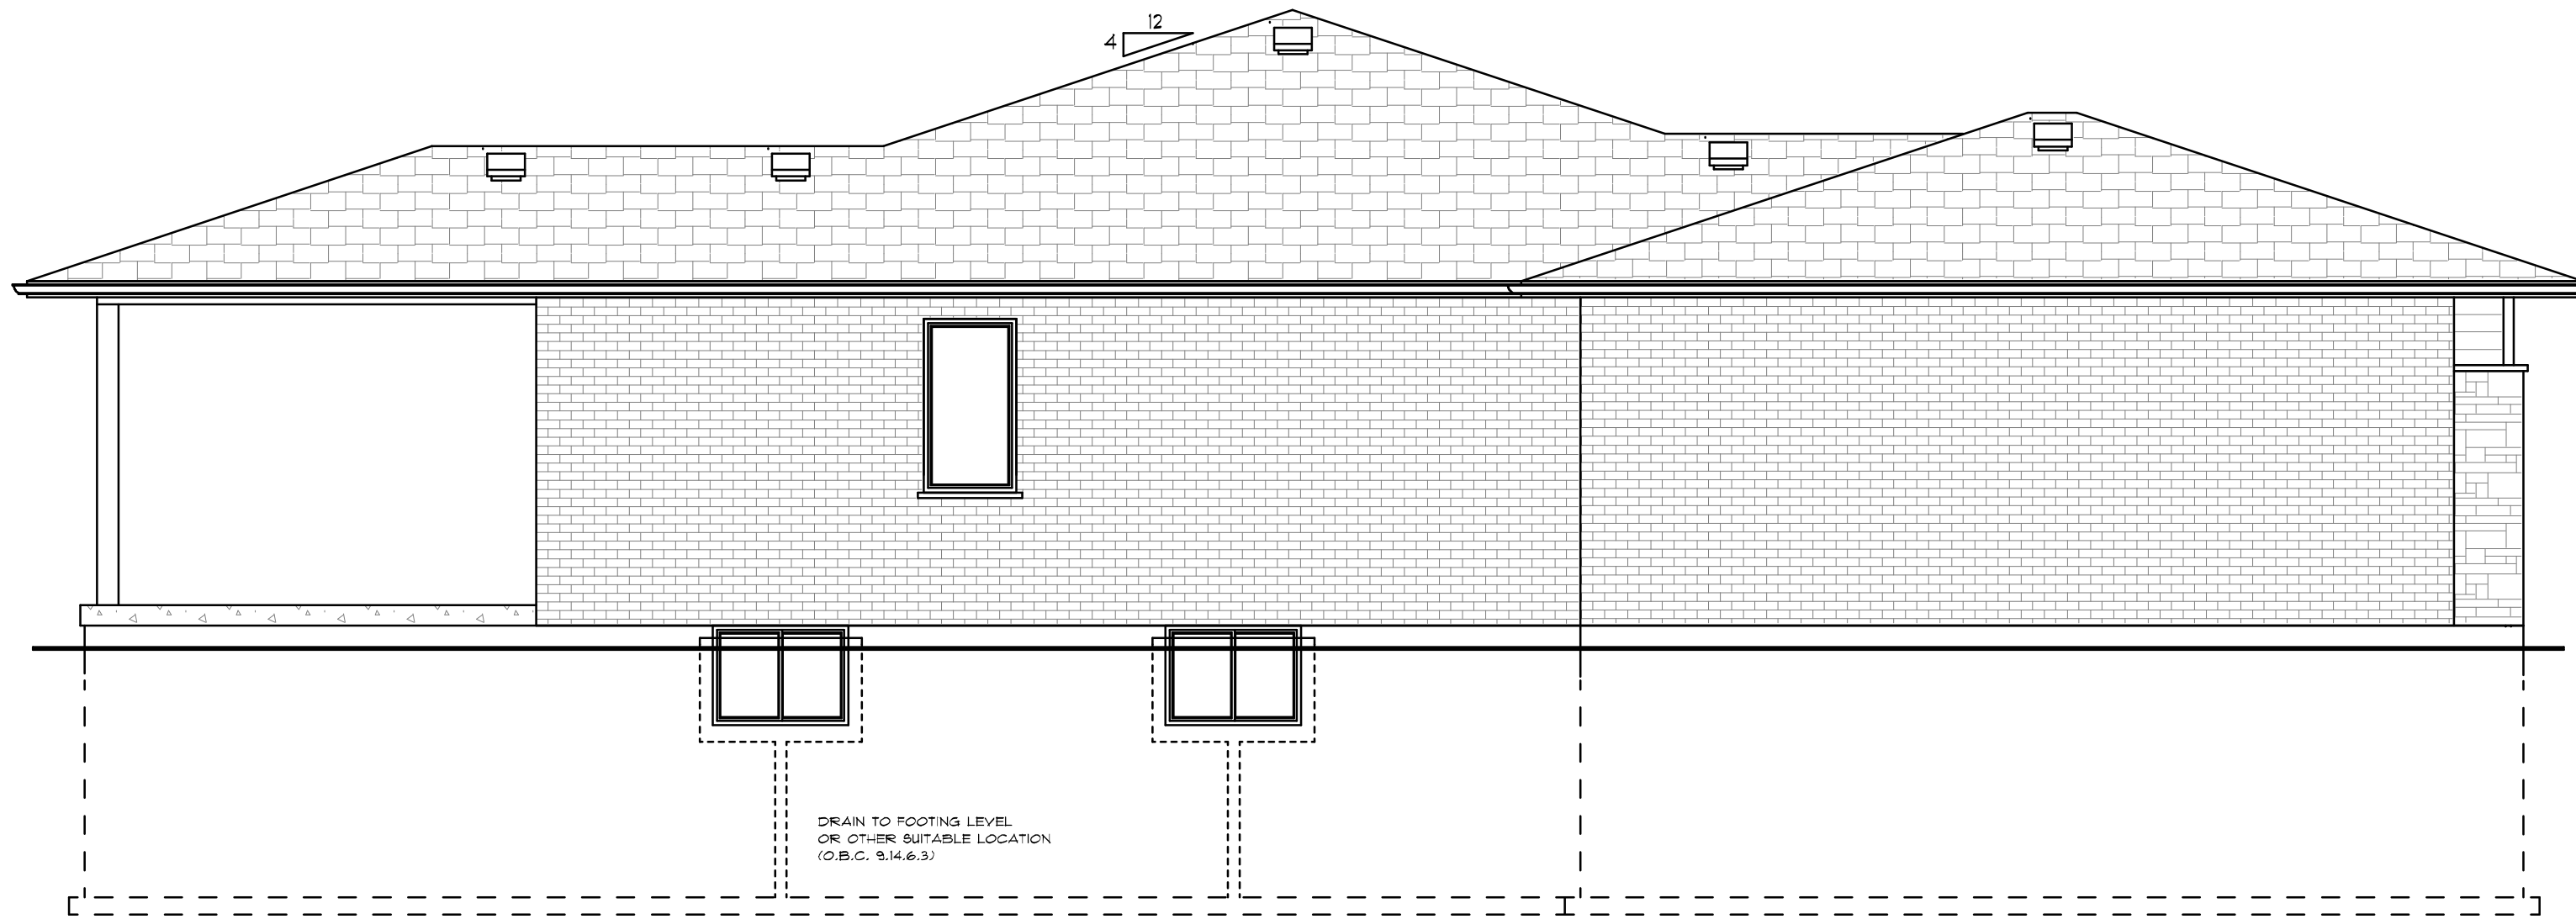

LEFT SIDE ELEVATION

- 3) PLANS ARE TO BE REVIEWED BY THE LOCAL BUILDING DEPT. BEFORE PROCEEDING ANY WORK
- 2) ALL CONSTRUCTION SHALL CONFORM TO THE OBC 2012 (O.Reg. 332/12 AS AMENDED)
- 1) OWNER AND/OR CONTRACTOR TO BE RESPONSIBLE FOR CHECKING AND CONFIRMING ALL MEASUREMENTS

**GENERAL NOTES:**

PROJECT NAME

PROJECT TITLE

**JONKMAN  
DESIGN**

519-448-3214

REVISIONS

DATE


SCALE

DRAWN BY JIM J.


APPROVED

FILE NAME

DRAWING NUMBER

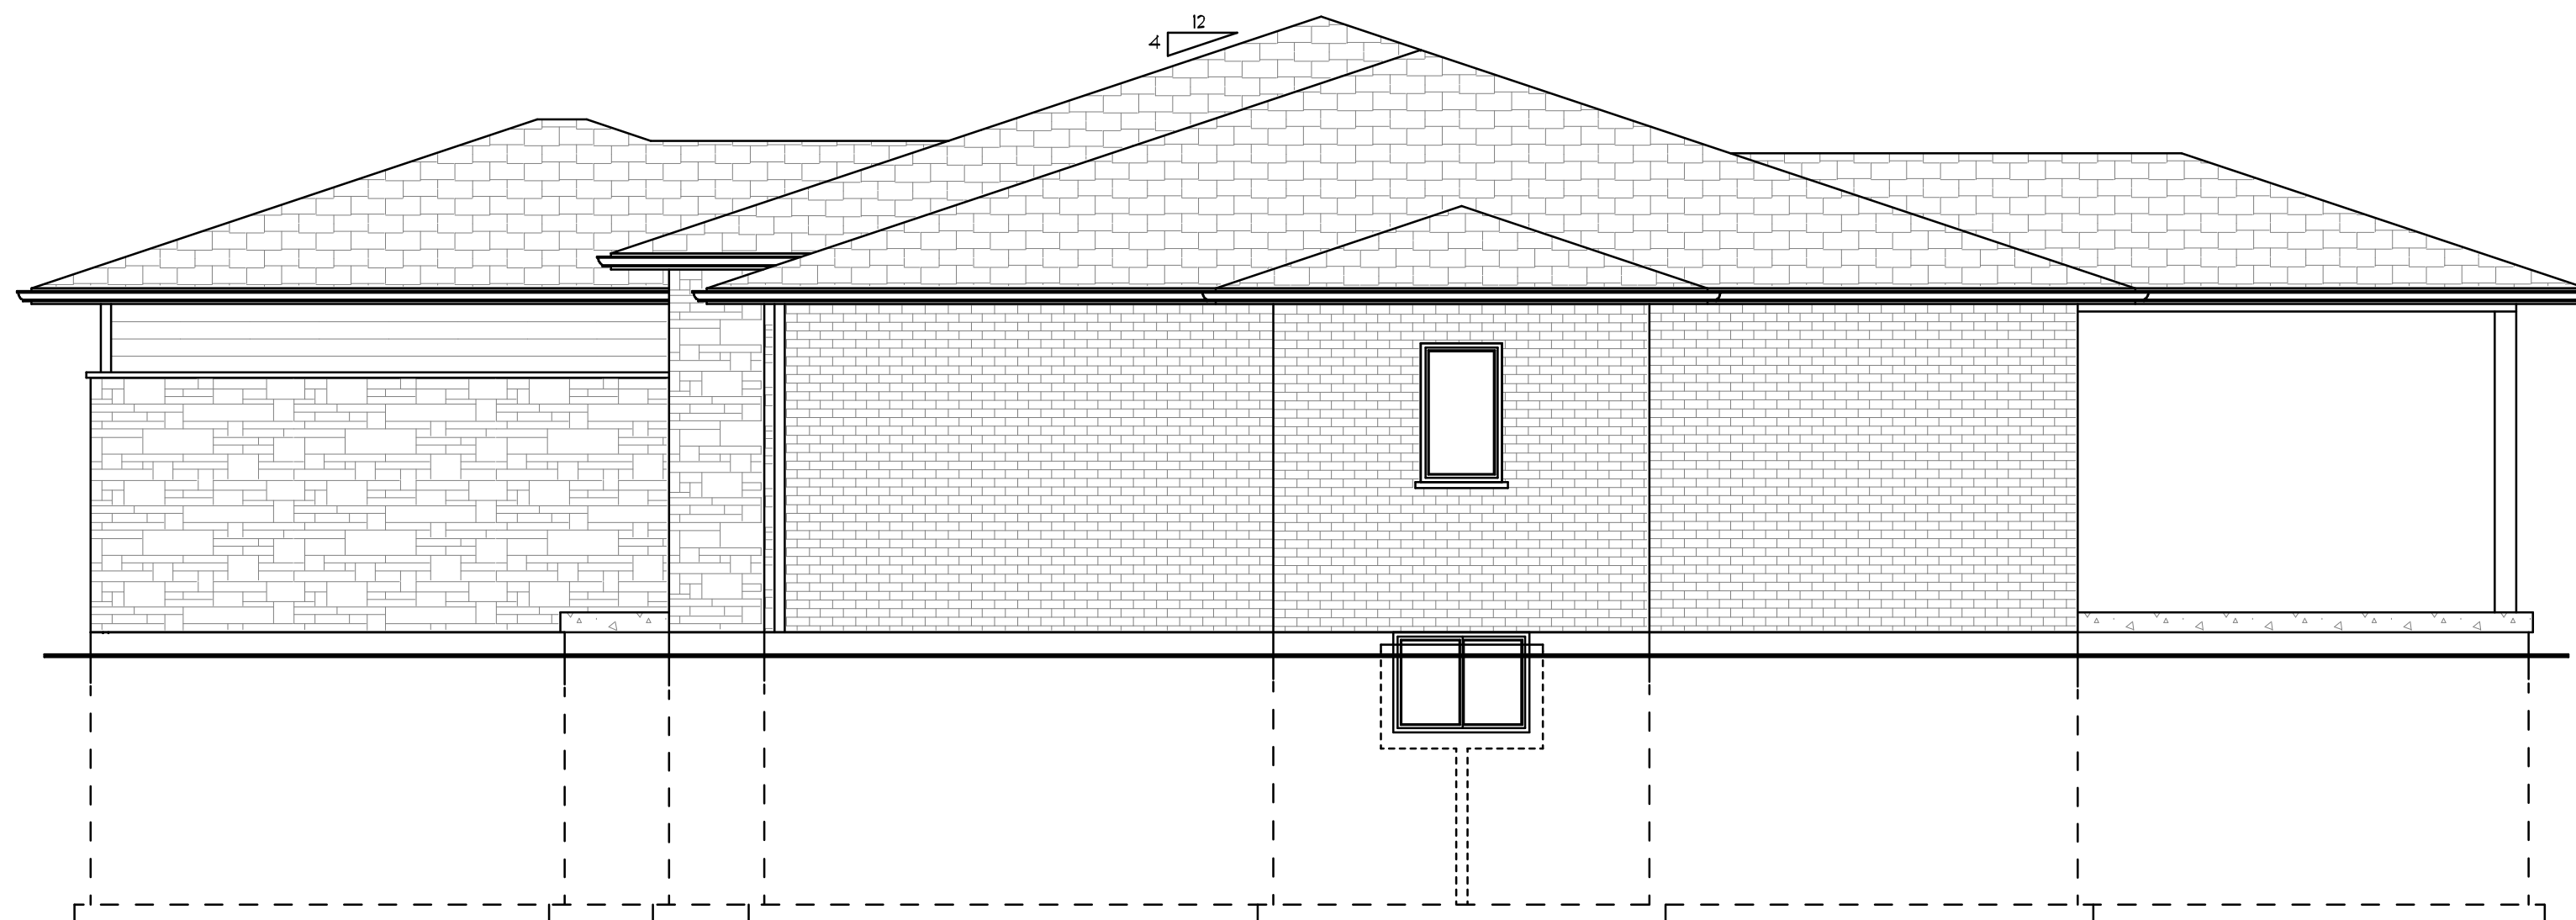

RIGHT SIDE ELEVATION

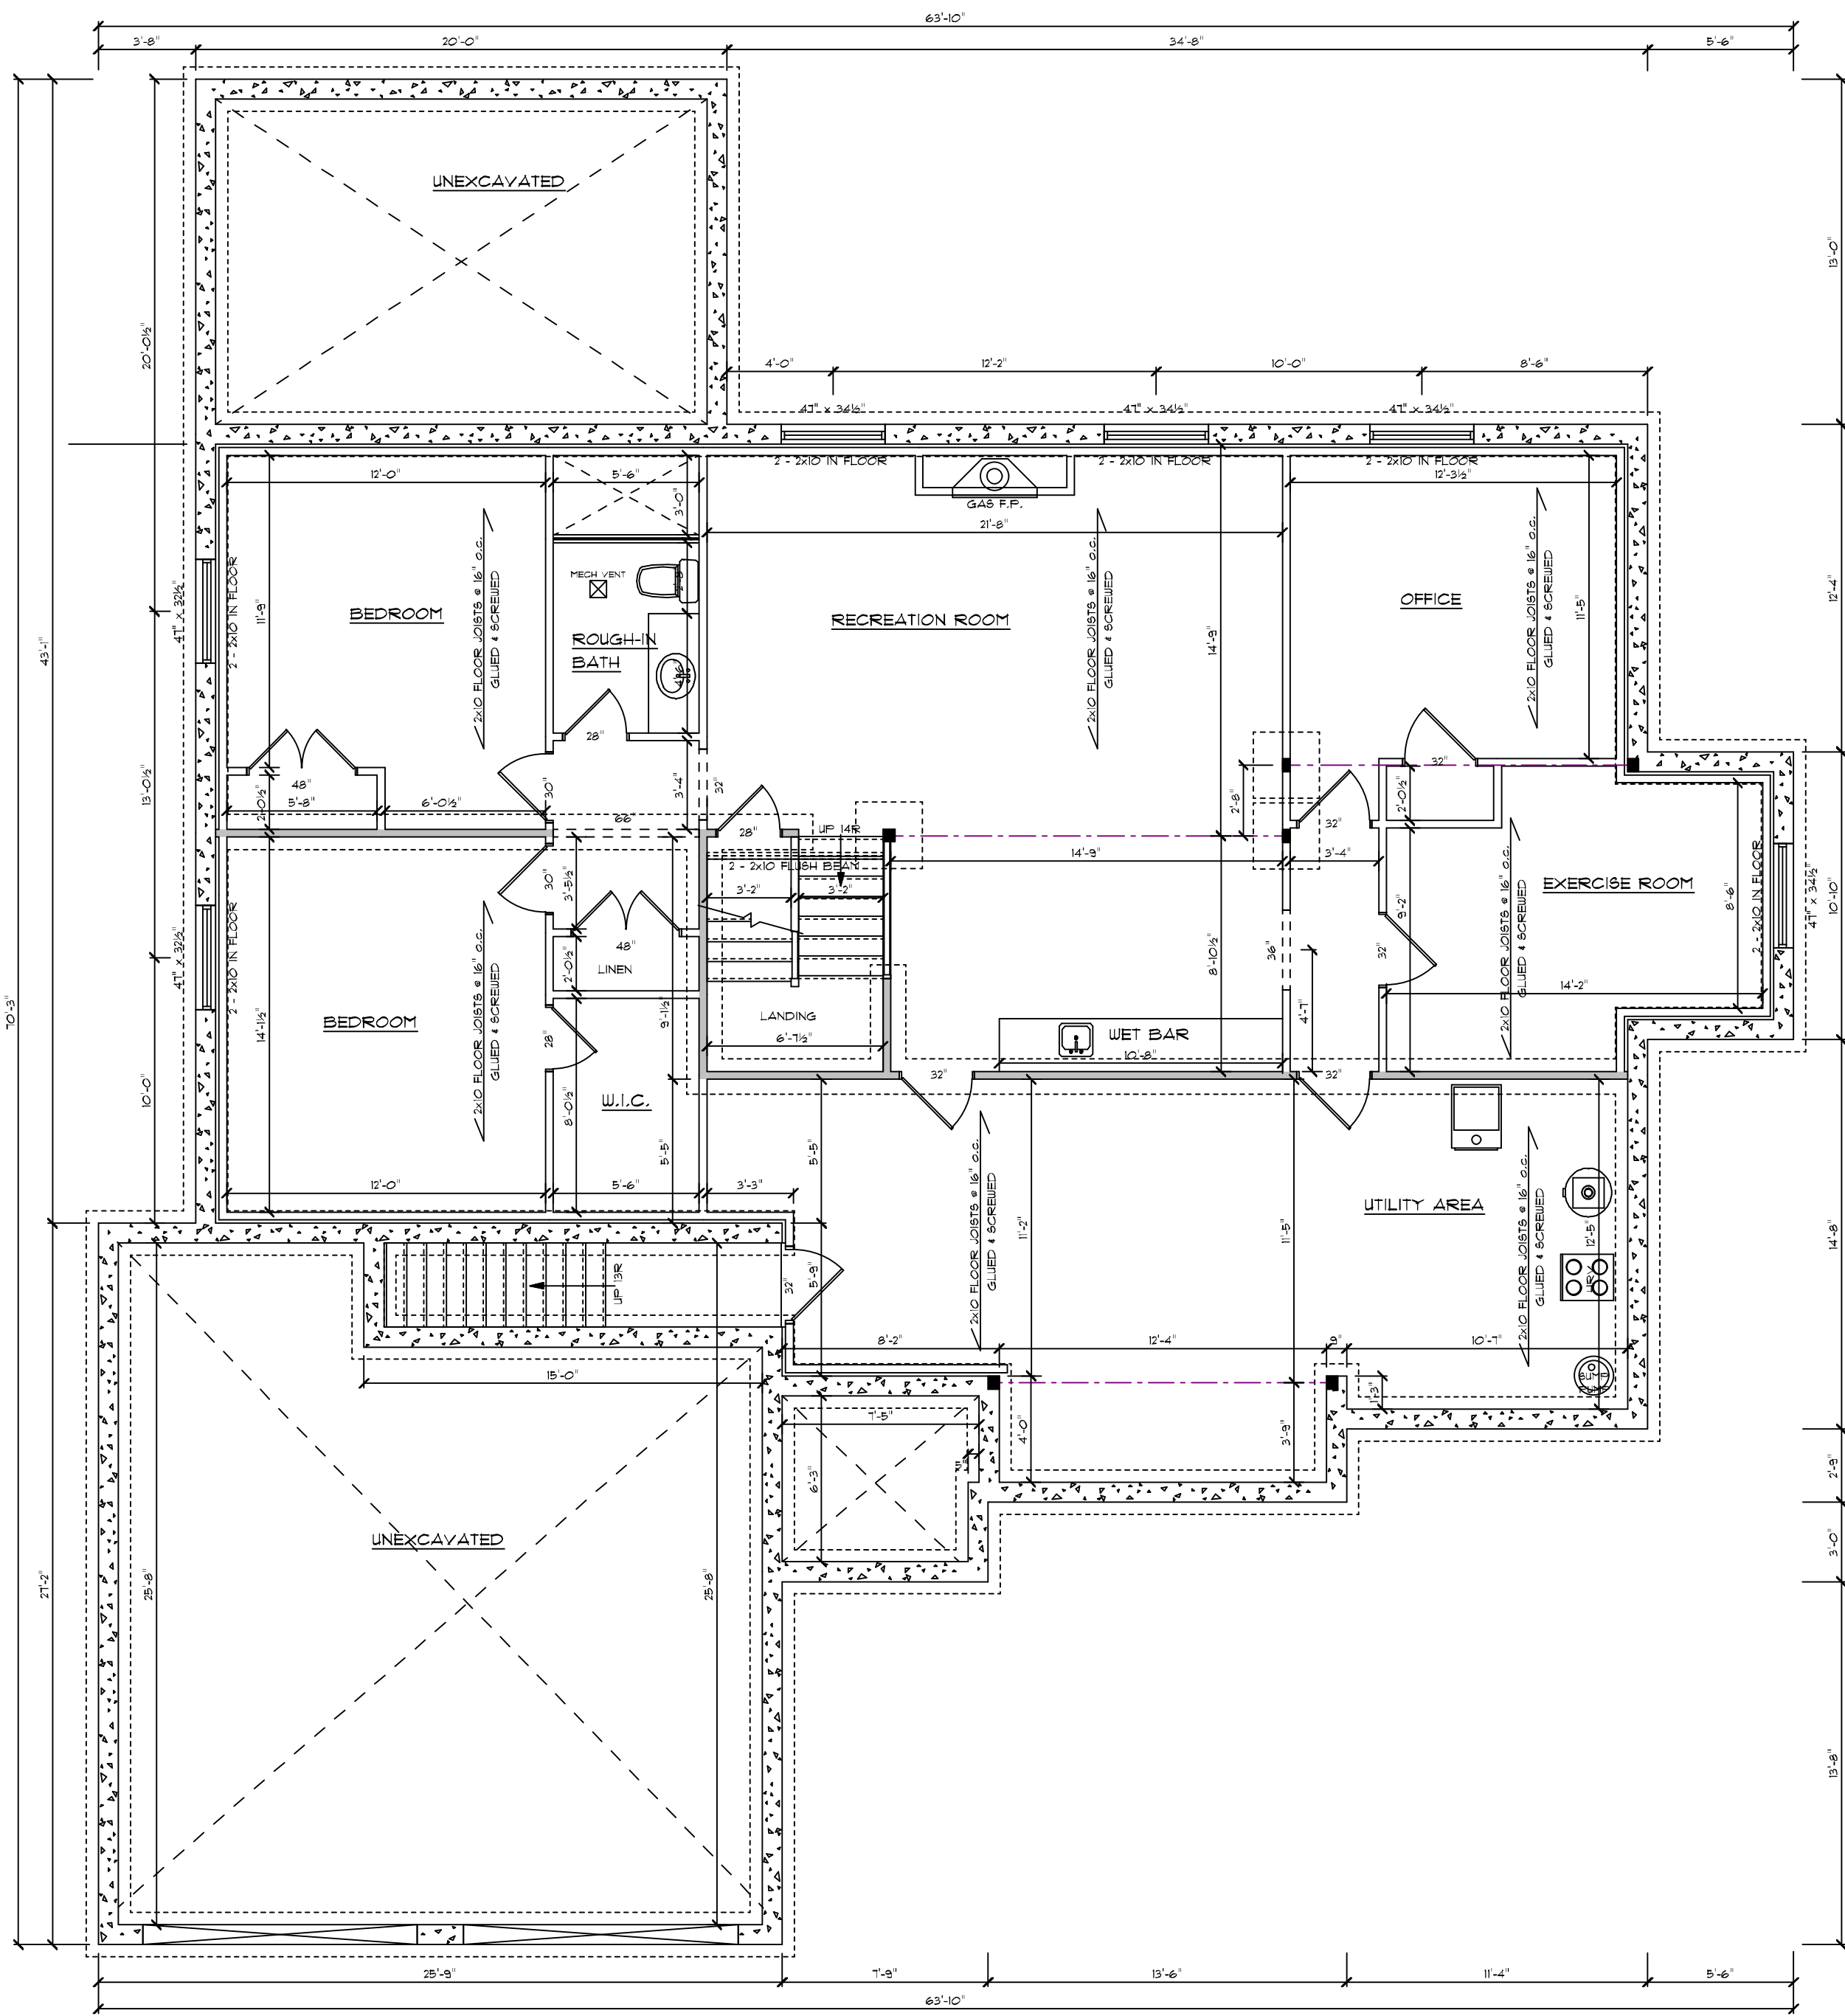

**FOUNDATION PLAN**

- 3) PLANS ARE TO BE REVIEWED BY THE LOCAL BUILDING DEPT. BEFORE PROCEEDING ANY WORK
- 2) ALL CONSTRUCTION SHALL CONFORM TO THE OBC 2012 (O.Reg. 332/12 AS AMENDED)
- 1) OWNER AND/OR CONTRACTOR TO BE RESPONSIBLE FOR CHECKING AND CONFIRMING ALL MEASUREMENTS

**GENERAL NOTES:**

PROJECT NAME

PROJECT TITLE

**JONKMAN  
DESIGN**

519-448-3214

REVISIONS

DATE

SCALE

DRAWN BY **JIM J.**

APPROVED

FILE NAME

DRAWING NUMBER

