


LEFT SIDE ELEVATION



FRONT ELEVATION

**THE PEAK MODEL**

- GENERAL NOTES:
- 3) PLANS ARE TO BE REVIEWED BY THE LOCAL BUILDING DEPT. BEFORE PROCEEDING ANY WORK
  - 2) ALL CONSTRUCTION SHALL CONFORM TO THE ONTARIO BUILDING CODE
  - 1) OWNER AND/OR CONTRACTOR TO BE RESPONSIBLE FOR CHECKING AND CONFIRMING ALL MEASUREMENTS

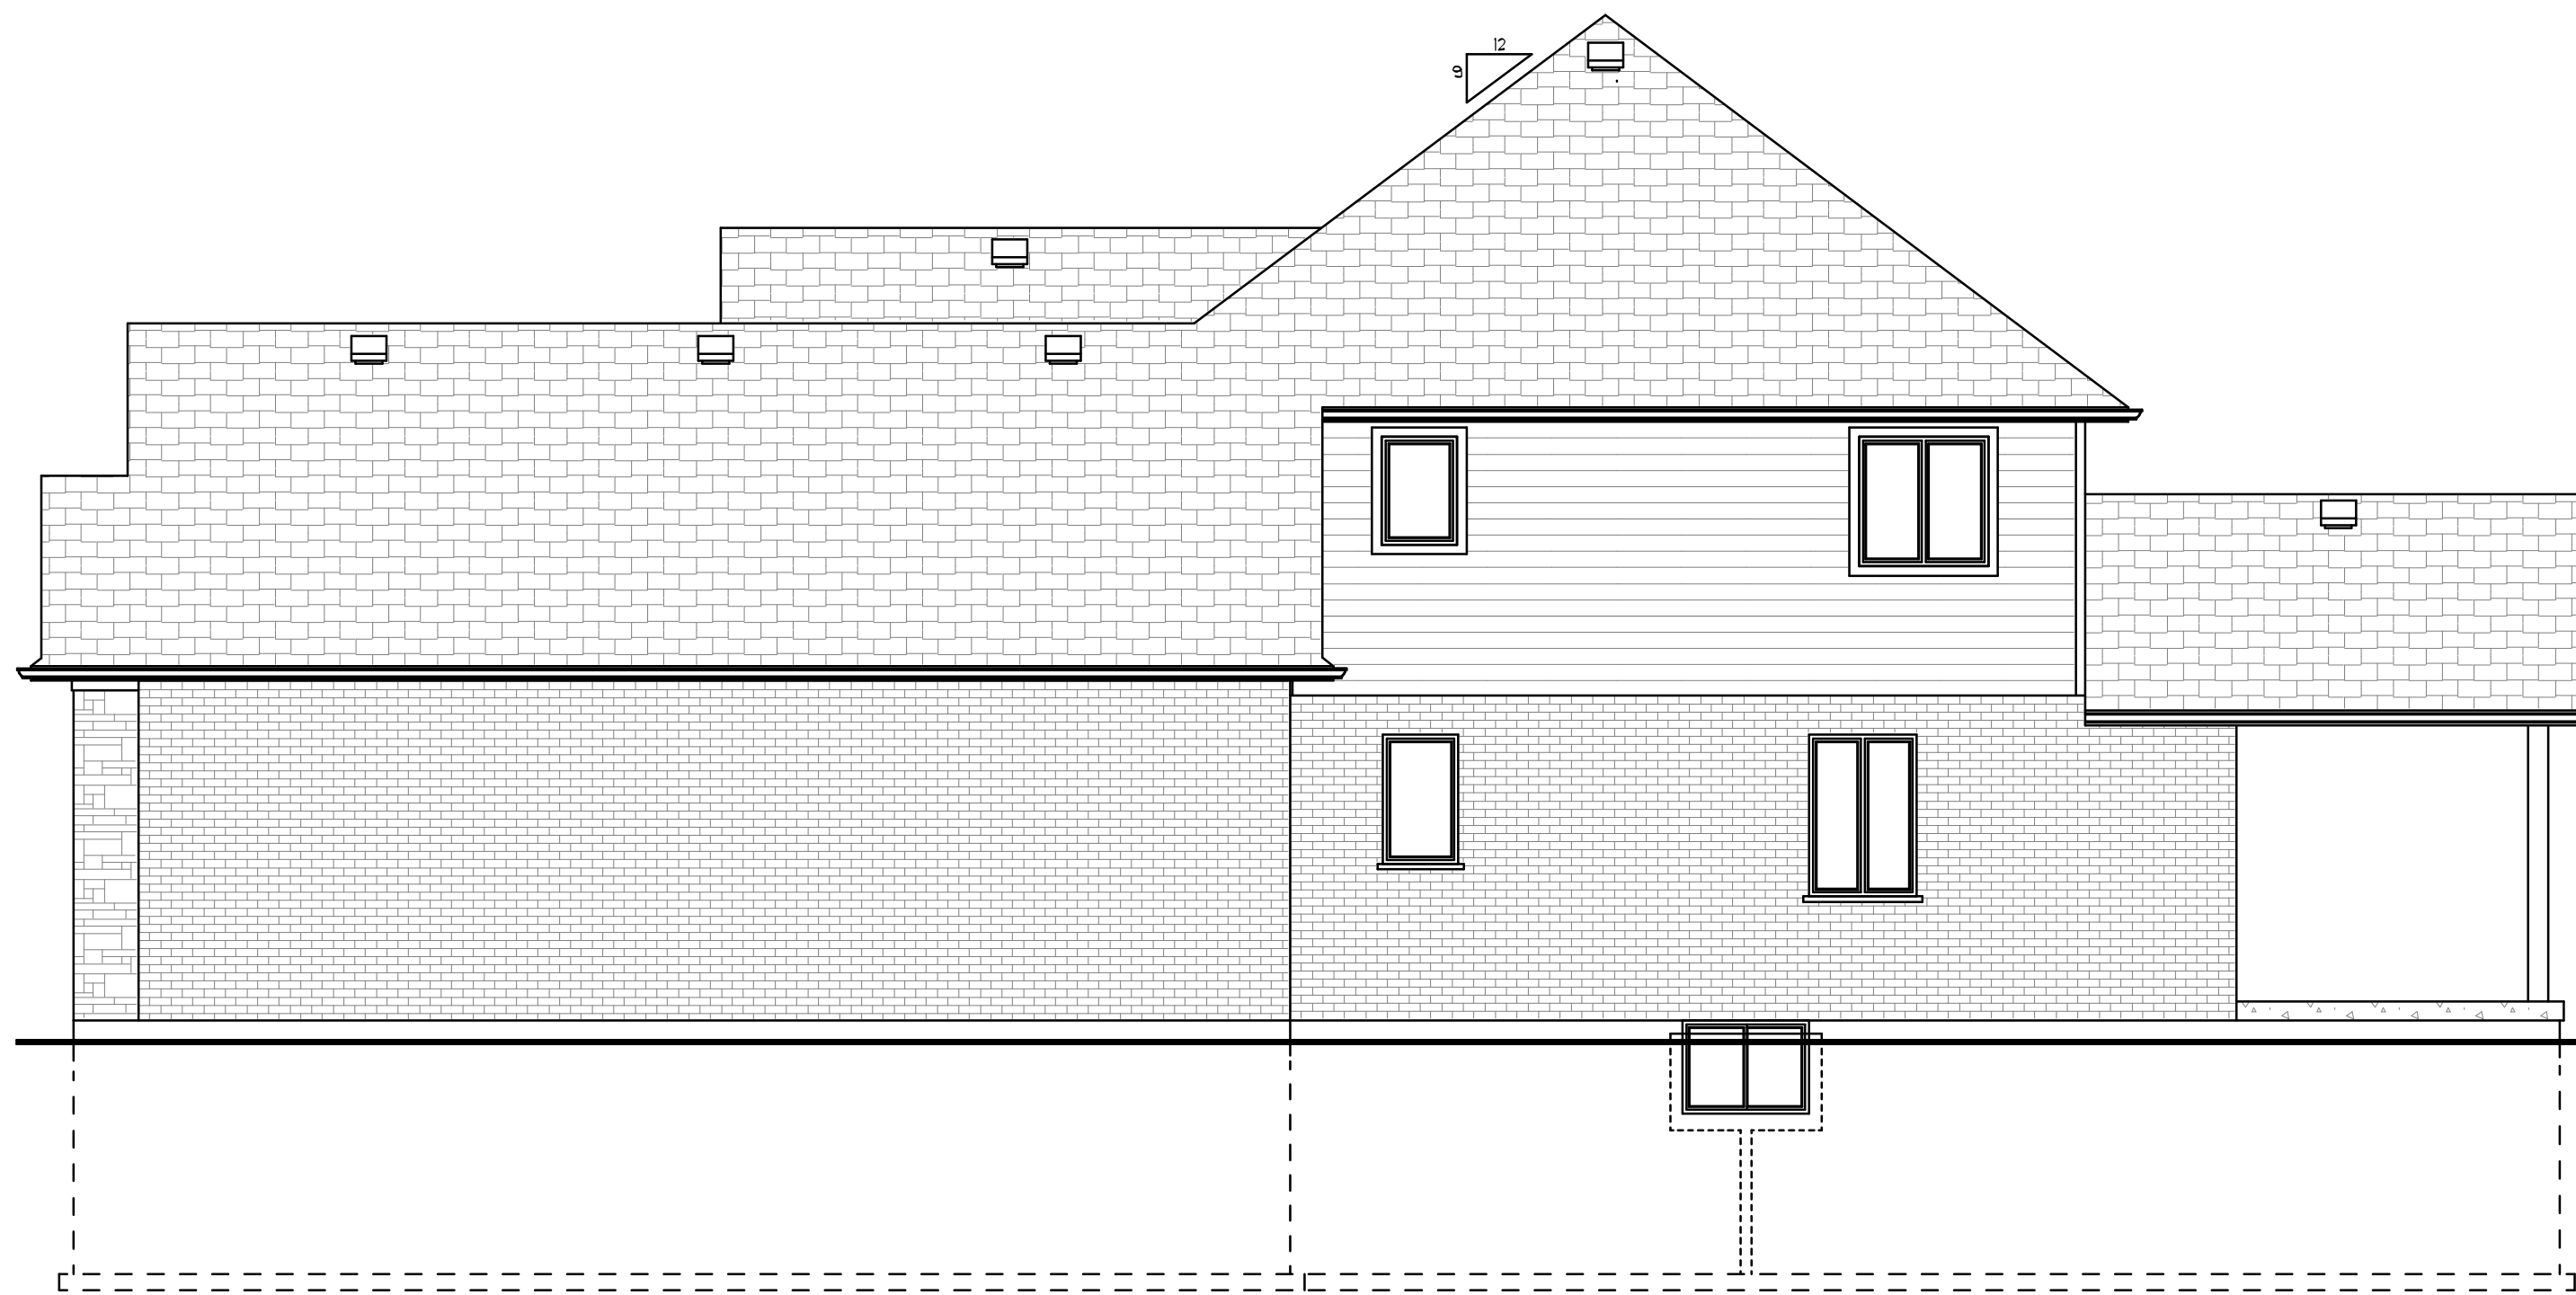

RIGHT SIDE ELEVATION



REAR ELEVATION

PROJECT NAME

**HAGGERTY HOMES**

DRAWING TITLE

**JONKMAN DESIGN**

519-448-3214

REVISIONS

DATE MAR. 20/23


SCALE 3/16" = 1'-0"

DRAWN BY JIM J

APPROVED

FILE NAME 8THA-2003-23

DRAWING NUMBER 1 OF 4

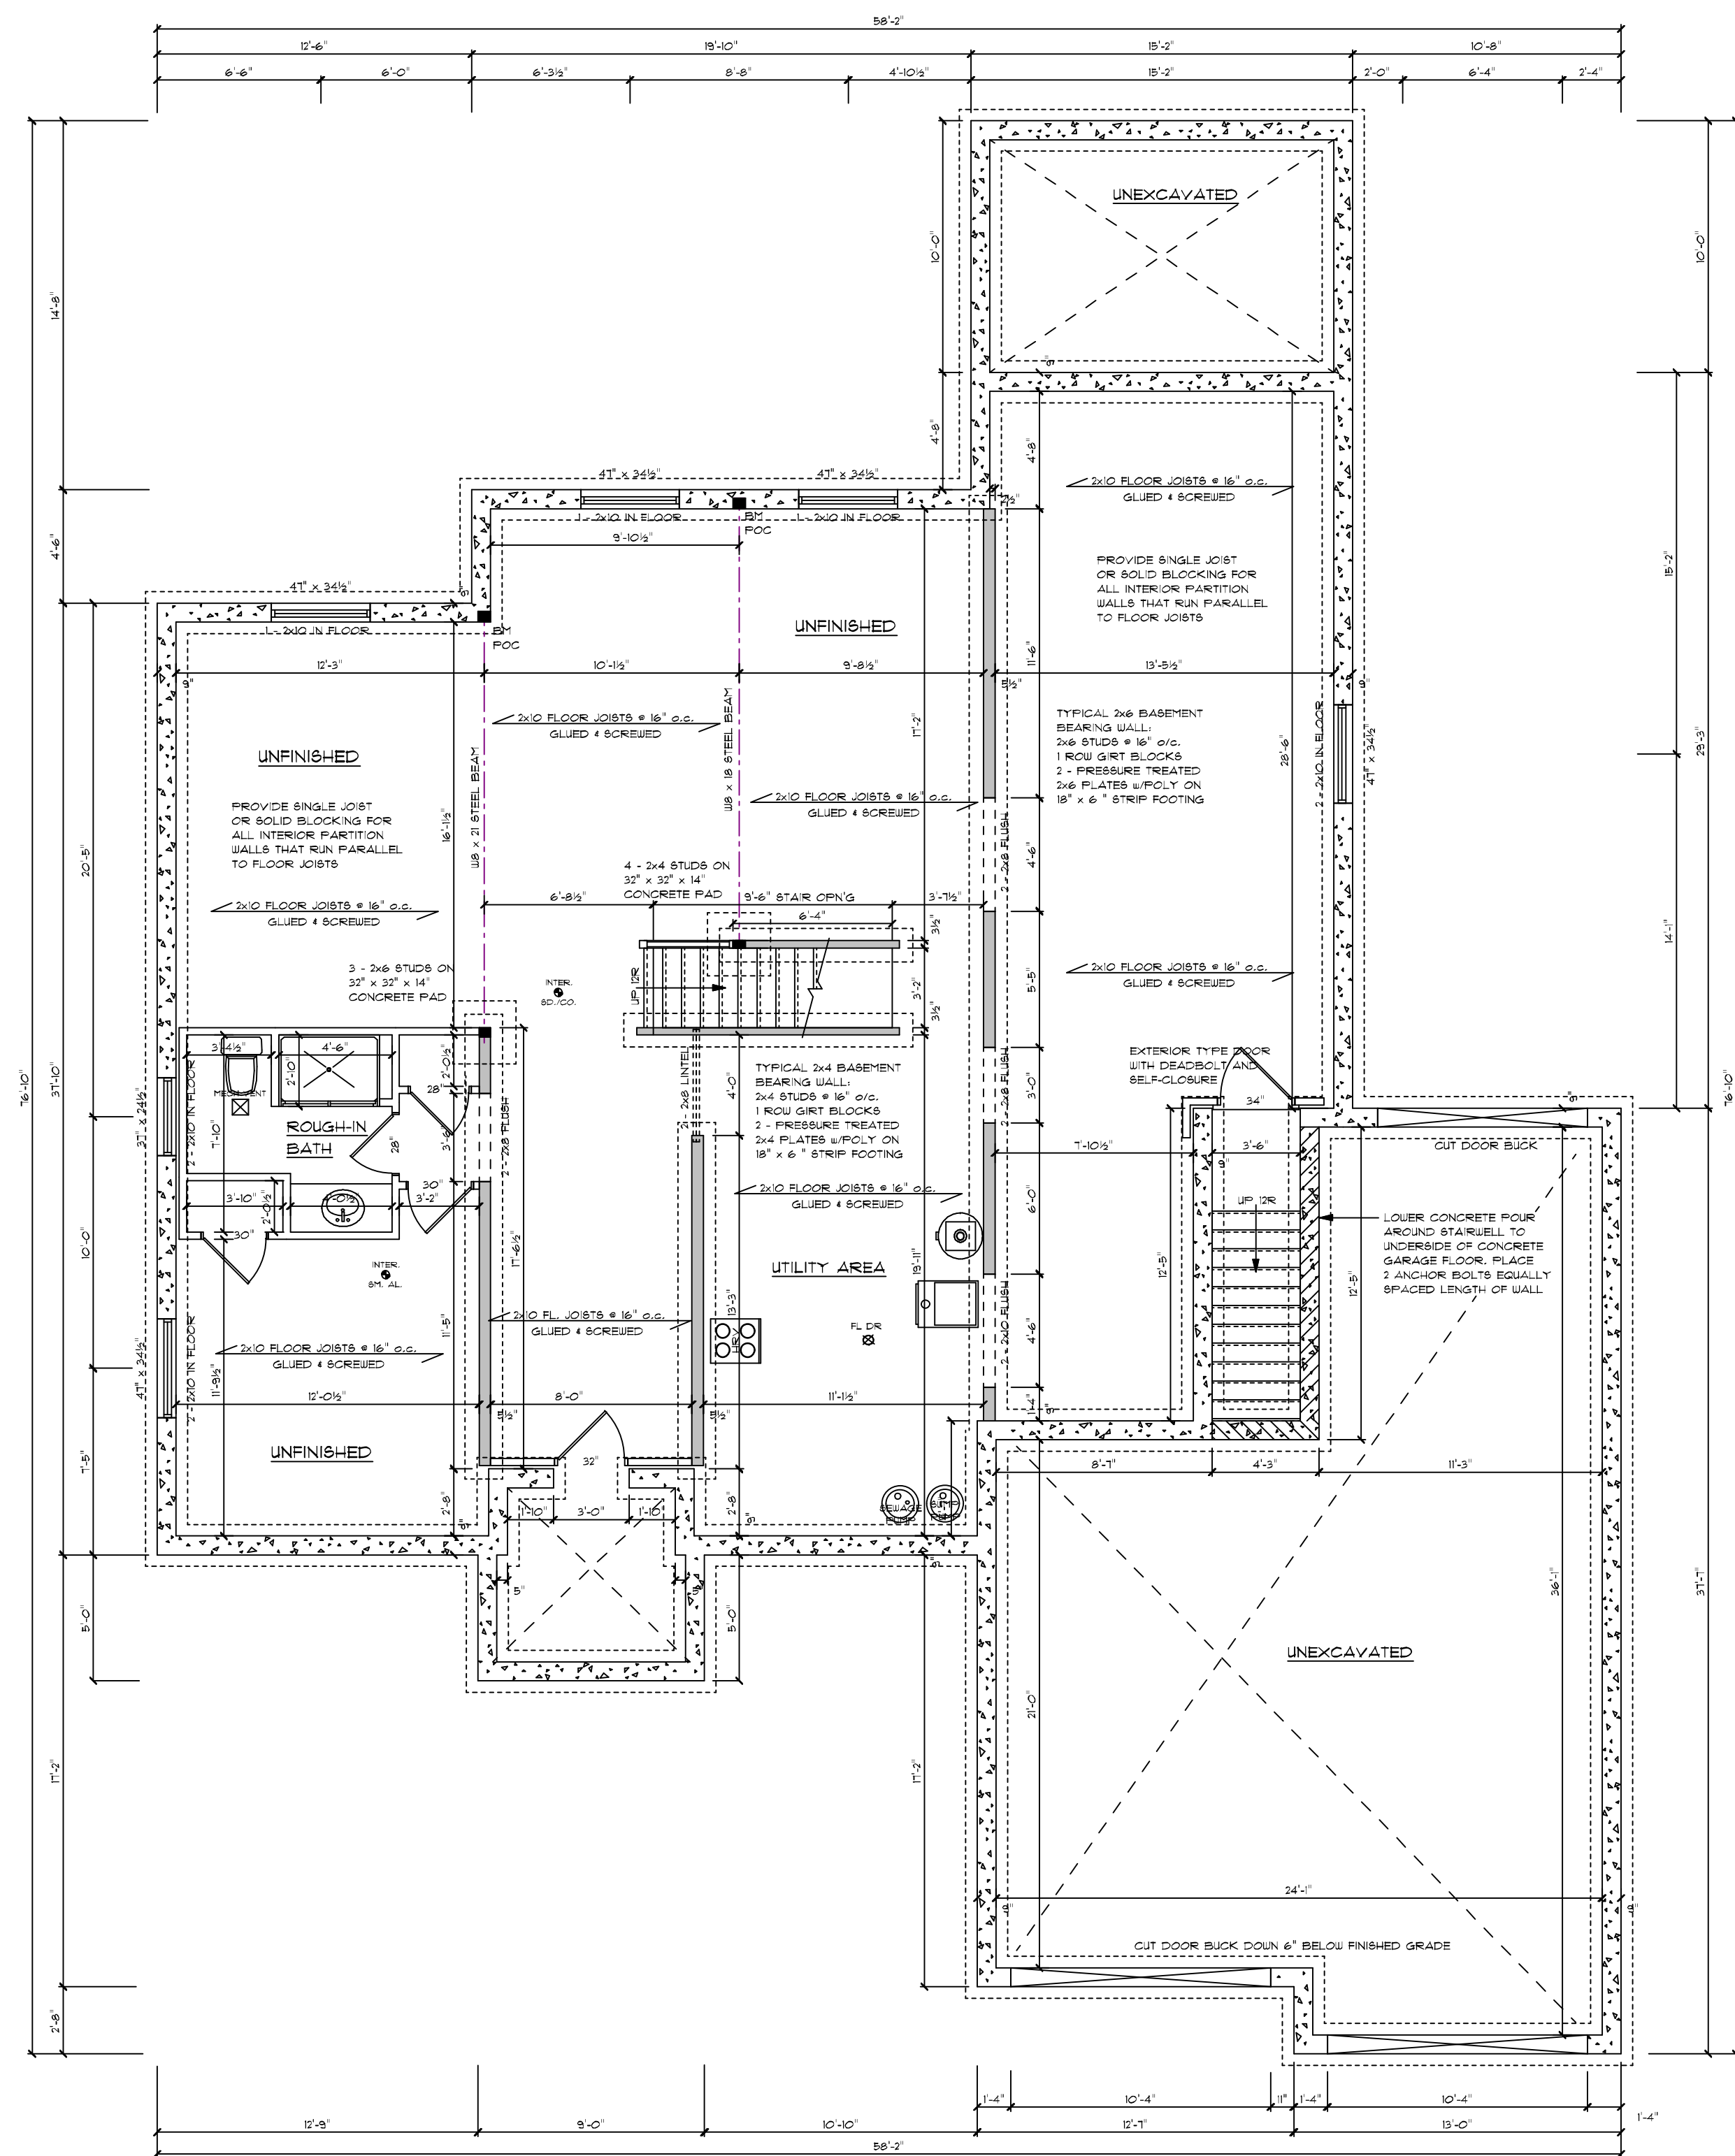

- 3) PLANS ARE TO BE REVIEWED BY THE LOCAL BUILDING DEPT. BEFORE PROCEEDING ANY WORK
- 2) ALL CONSTRUCTION SHALL CONFORM TO THE ONTARIO BUILDING CODE
- 1) OWNER AND/OR CONTRACTOR TO BE RESPONSIBLE FOR CHECKING AND CONFIRMING ALL MEASUREMENTS
- GENERAL NOTES:

PROJECT NAME

DRAWING TITLE

**JONKMAN  
DESIGN**  
519-448-3214

NO.	REVISIONS

DATE

SCALE


DRAWN BY **JIM J**

APPROVED


FILE NAME

DRAWING NUMBER

**FOUNDATION PLAN**

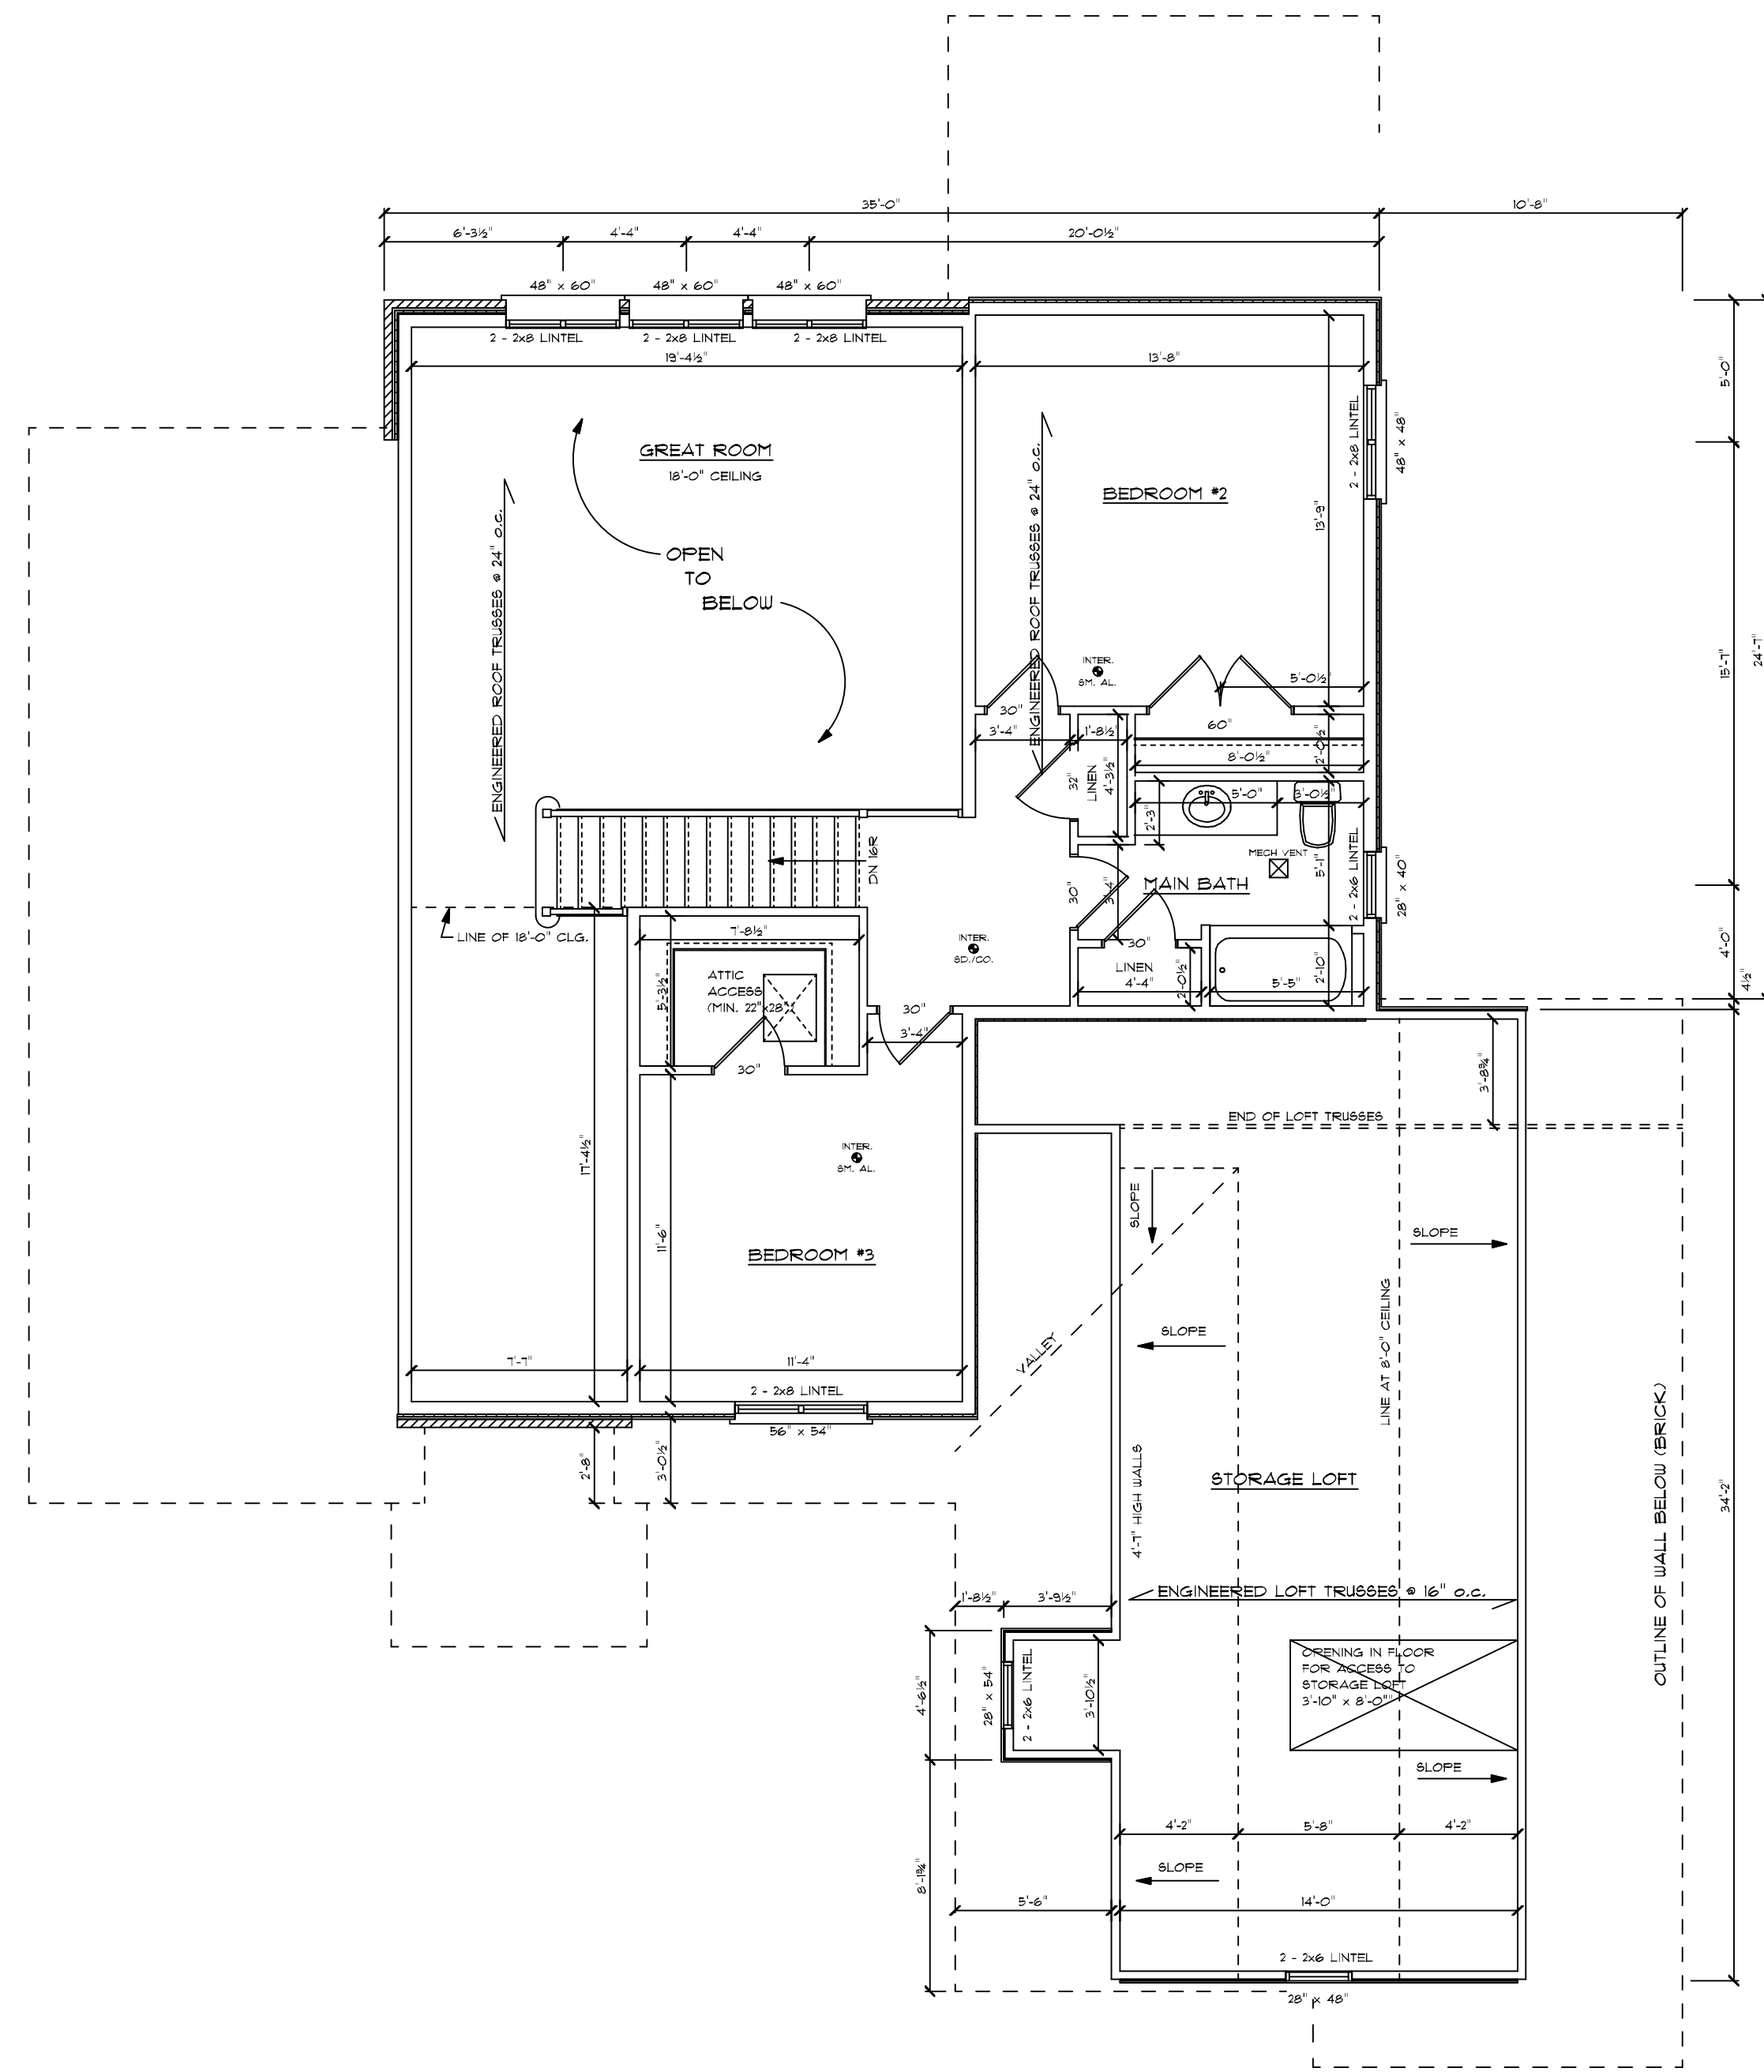

SECOND FLOOR PLAN  
600 SQ. FT.

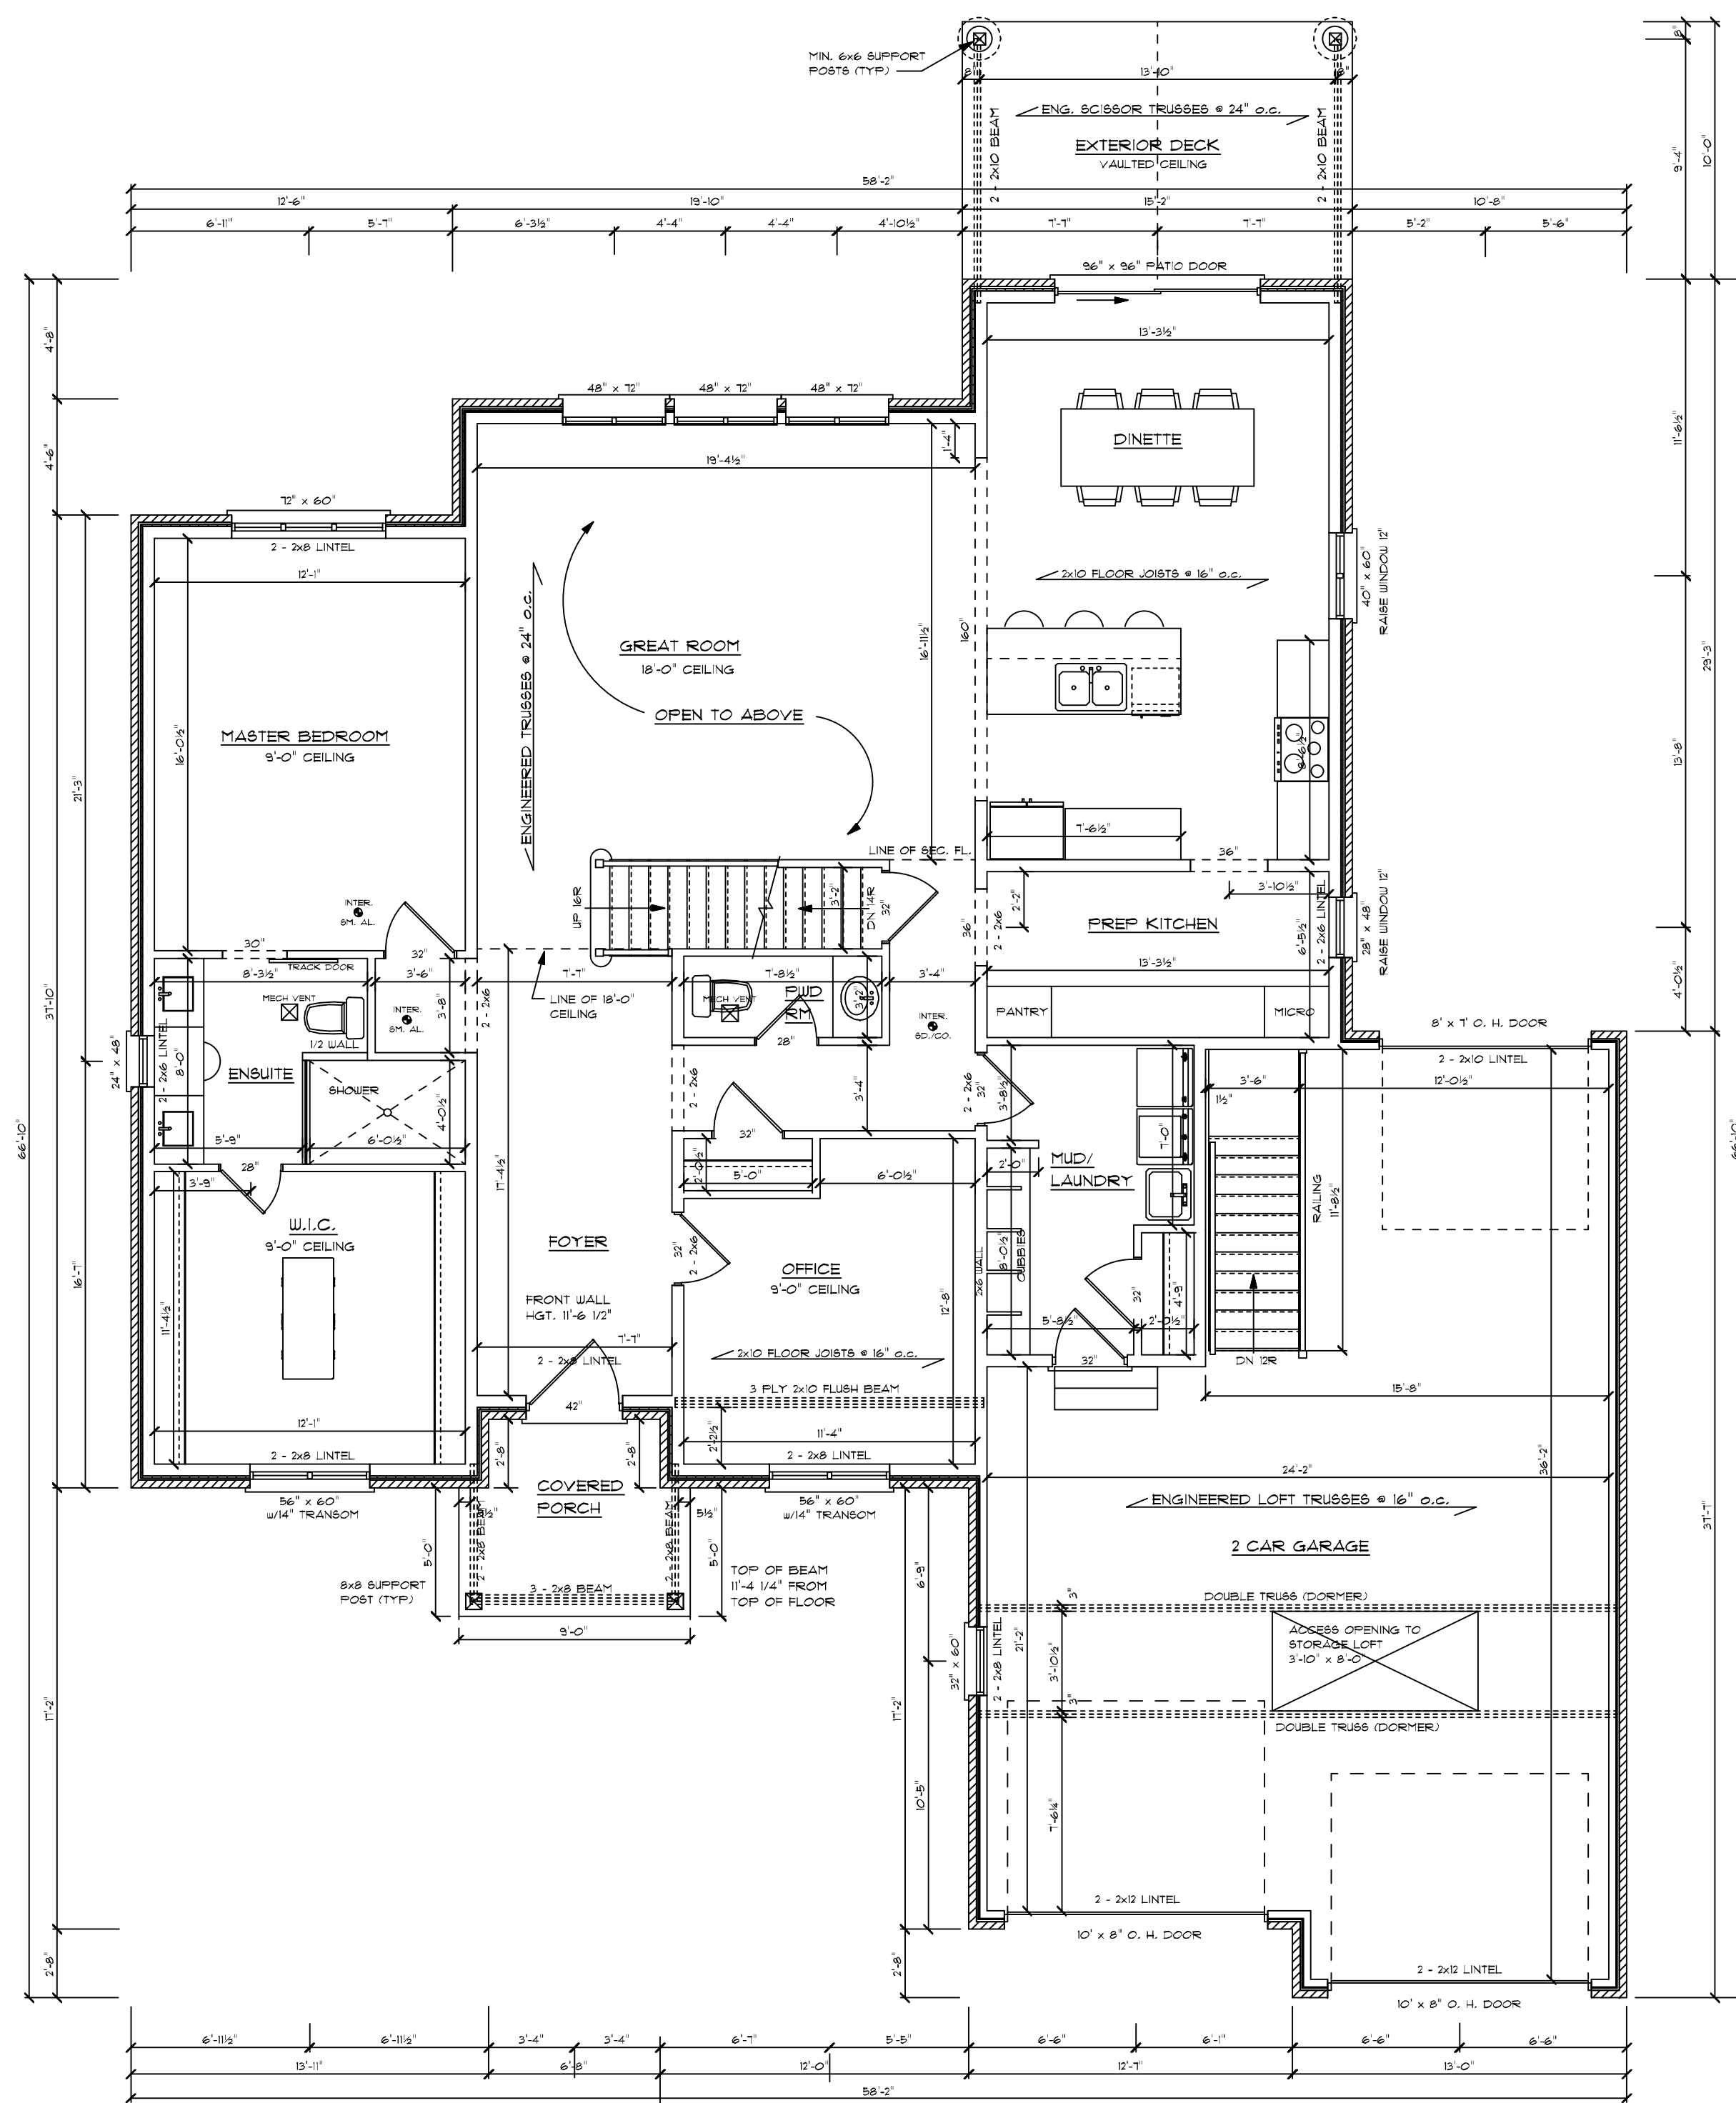

MAIN FLOOR PLAN  
1954 SQ. FT.

- 3) PLANS ARE TO BE REVIEWED BY THE LOCAL BUILDING DEPT. BEFORE PROCEEDING ANY WORK  
 2) ALL CONSTRUCTION SHALL CONFORM TO THE ONTARIO BUILDING CODE  
 1) OWNER AND/OR CONTRACTOR TO BE RESPONSIBLE FOR CHECKING AND CONFIRMING ALL MEASUREMENTS
- GENERAL NOTES:

PROJECT NAME

DRAWING TITLE

JONKMAN  
DESIGN

519-448-3214

REVISIONS

DATE

SCALE

DRAWN BY JIM J

APPROVED

FILE NAME

DRAWING NUMBER