



FRONT ELEVATION

***THE GLACIER MODEL***



REAR ELEVATION

- 3) PLANS ARE TO BE REVIEWED BY THE LOCAL BUILDING DEPT. BEFORE PROCEEDING ANY WORK
- 2) ALL CONSTRUCTION SHALL CONFORM TO THE OBC 2012 (O.Reg. 332/12 AS AMENDED)
- 1) OWNER AND/OR CONTRACTOR TO BE RESPONSIBLE FOR CHECKING AND CONFIRMING ALL MEASUREMENTS

**GENERAL NOTES:**

PROJECT NAME

***HAGGERTY HOMES***

PROJECT TITLE

**JONKMAN DESIGN**

519-448-3214

REVISIONS

DATE MAR. 17/23


SCALE 3/16" = 1'-0"

DRAWN BY JIM J.

APPROVED

FILE NAME STHA-1703-23

DRAWING NUMBER  
1 OF 5

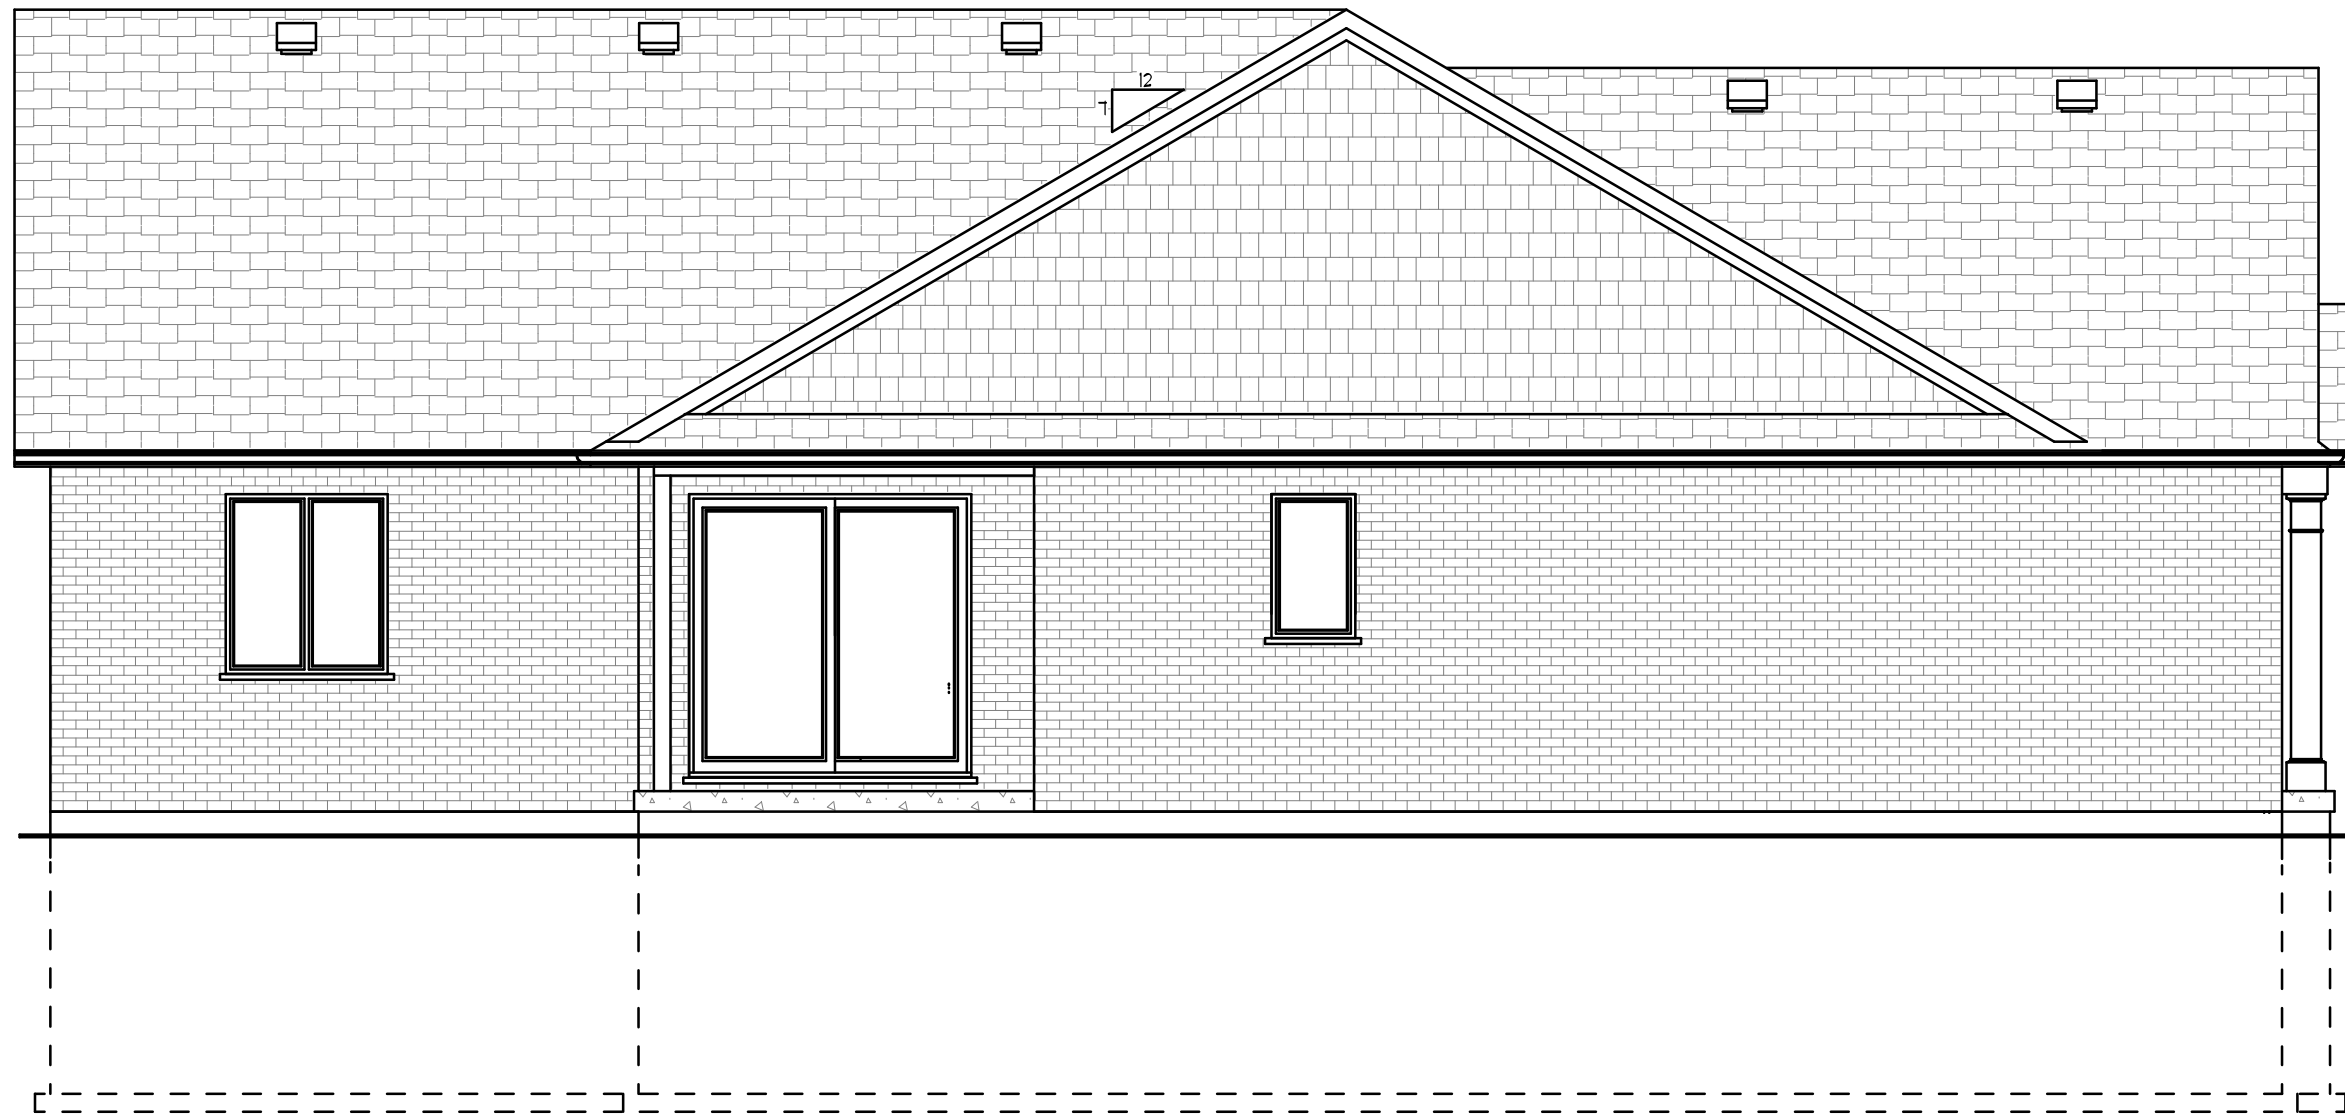

LEFT SIDE ELEVATION



RIGHT SIDE ELEVATION

3) PLANS ARE TO BE REVIEWED BY THE LOCAL BUILDING DEPT. BEFORE PROCEEDING ANY WORK

2) ALL CONSTRUCTION SHALL CONFORM TO THE OBC 2012 (O.Reg. 332/12 AS AMENDED)

1) OWNER AND/OR CONTRACTOR TO BE RESPONSIBLE FOR CHECKING AND CONFIRMING ALL MEASUREMENTS

GENERAL NOTES:

PROJECT NAME

PROJECT TITLE

**JONKMAN  
DESIGN**

519-448-3214

REVISIONS

DATE


SCALE

DRAWN BY JIM J.

APPROVED

FILE NAME

DRAWING NUMBER

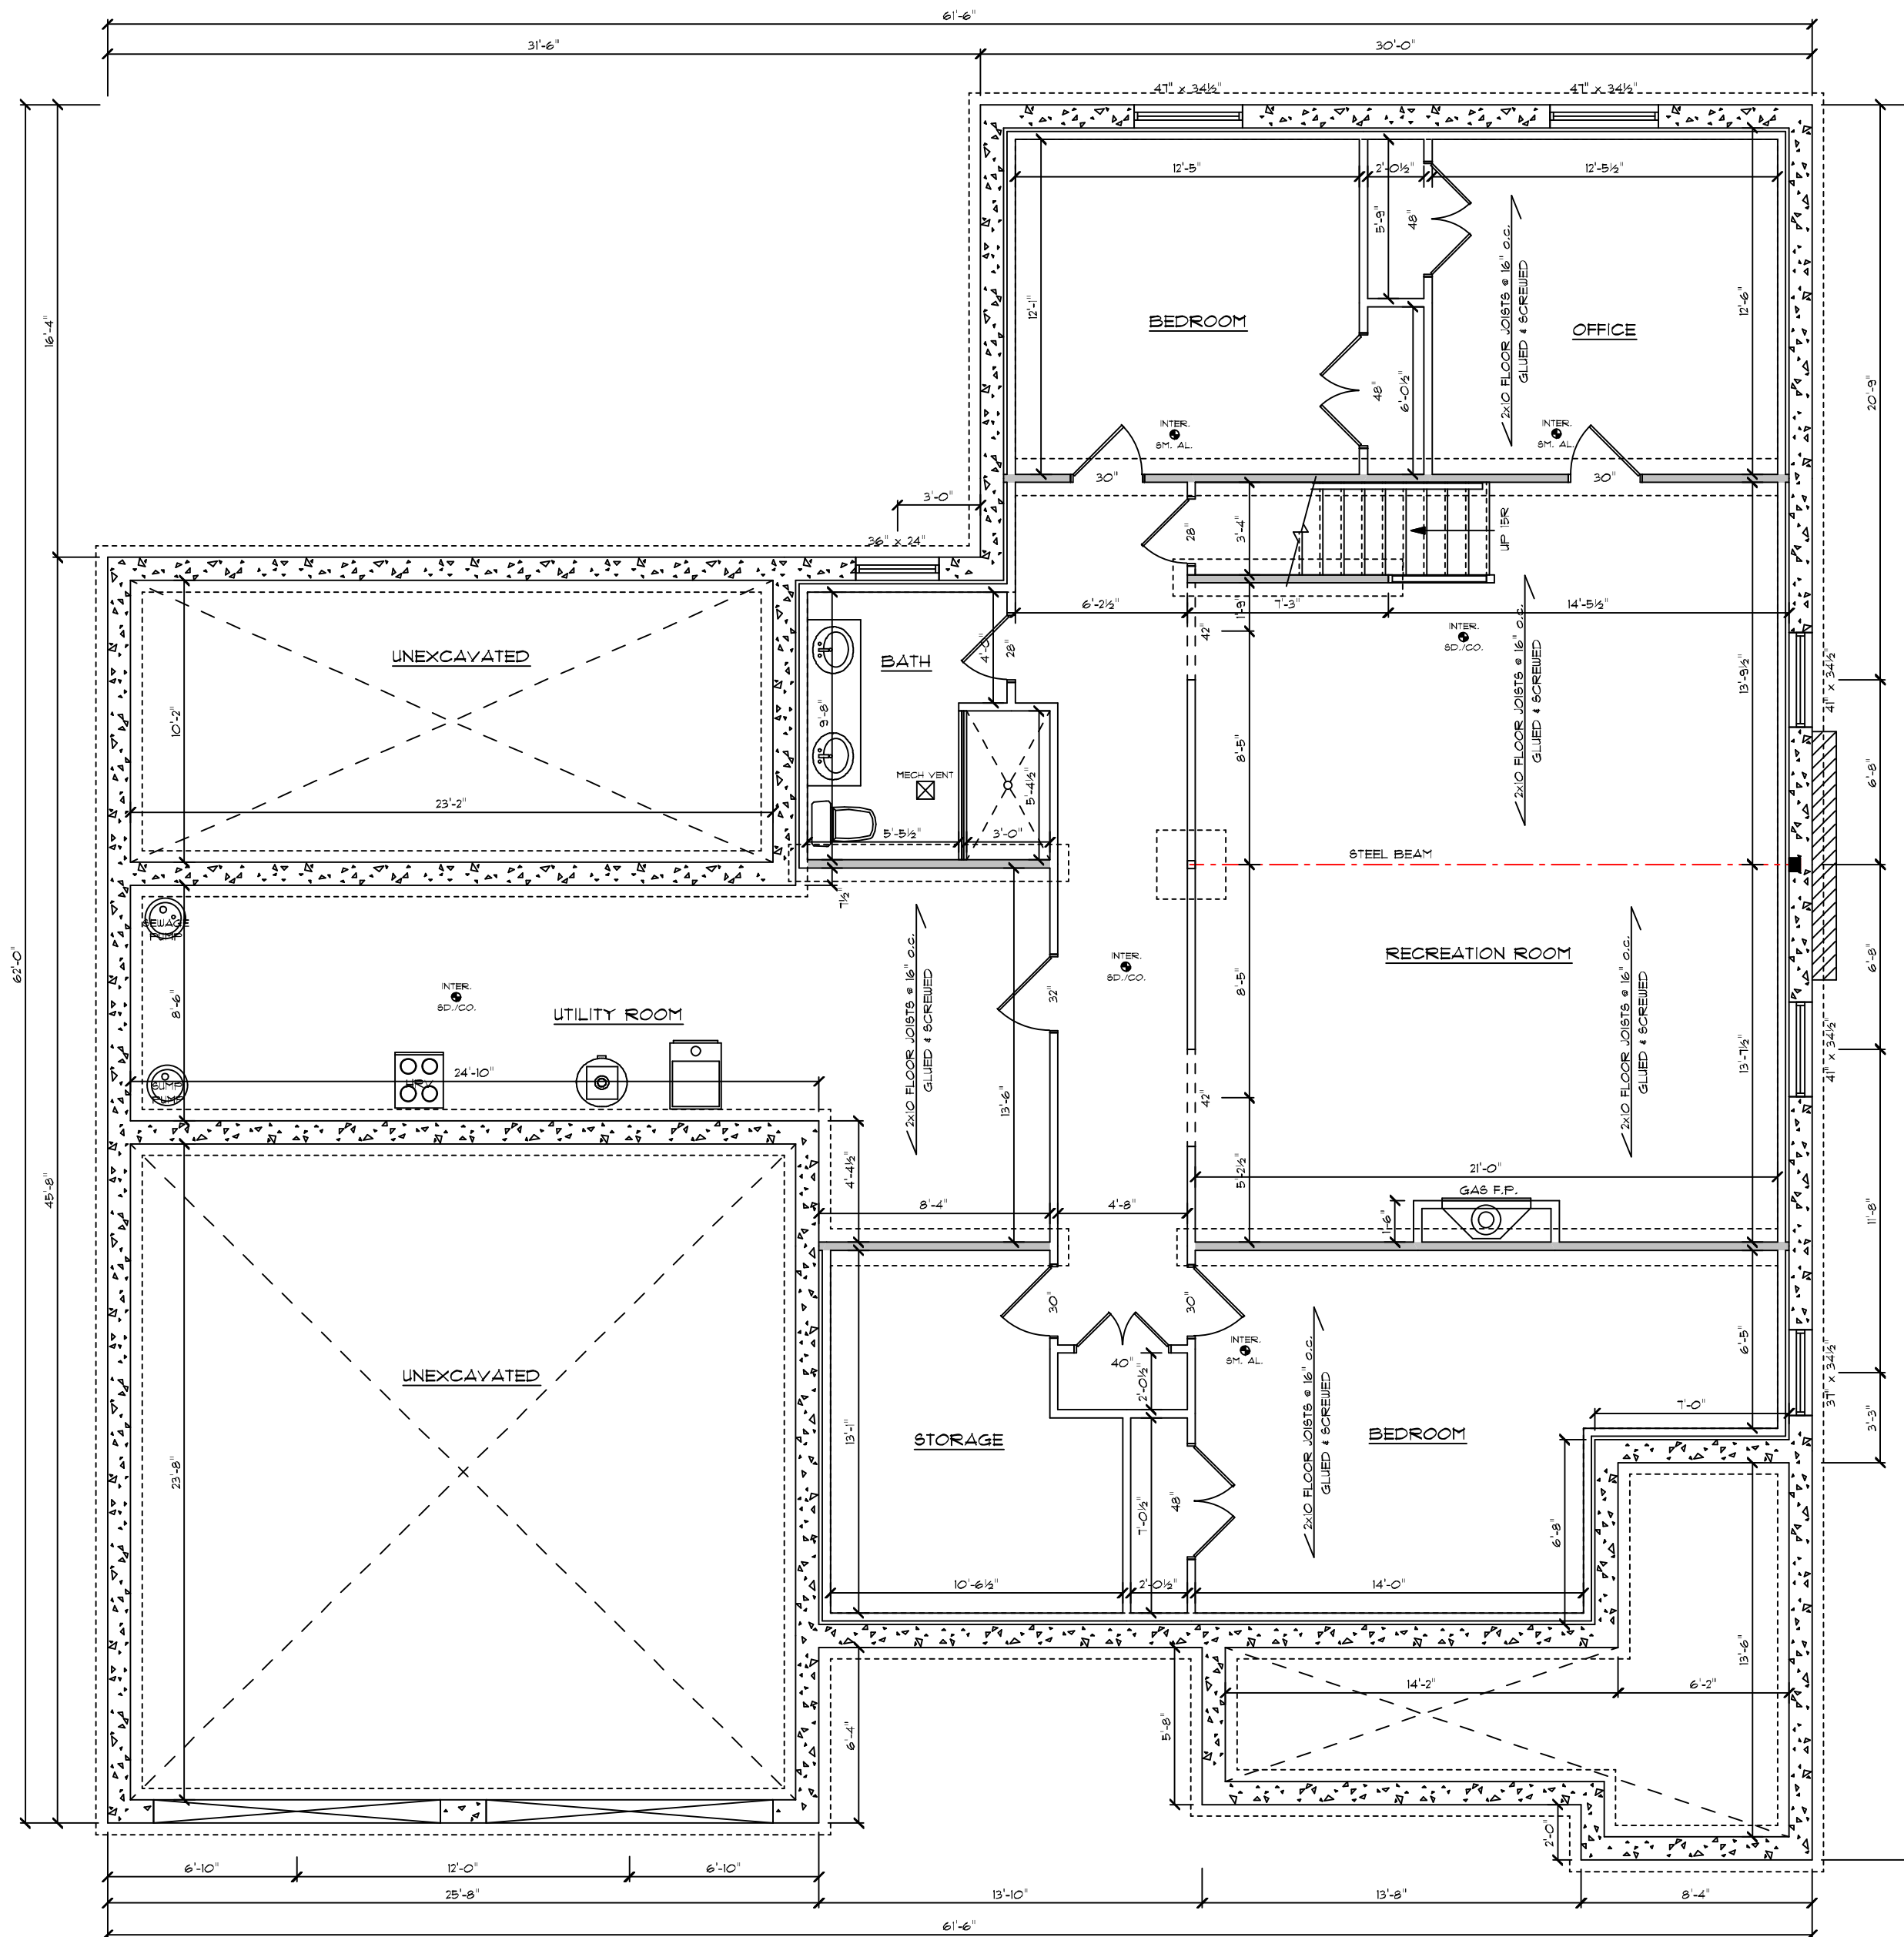

FOUNDATION PLAN

- 3) PLANS ARE TO BE REVIEWED BY THE LOCAL BUILDING DEPT. BEFORE PROCEEDING ANY WORK
- 2) ALL CONSTRUCTION SHALL CONFORM TO THE OBC 2012 (O.Reg. 332/12 AS AMENDED)
- 1) OWNER AND/OR CONTRACTOR TO BE RESPONSIBLE FOR CHECKING AND CONFIRMING ALL MEASUREMENTS

GENERAL NOTES:

PROJECT NAME

PROJECT TITLE

**JONKMAN  
DESIGN**  
519-448-3214

REVISIONS

DATE


SCALE

DRAWN BY JIM J.

APPROVED

FILE NAME

DRAWING NUMBER

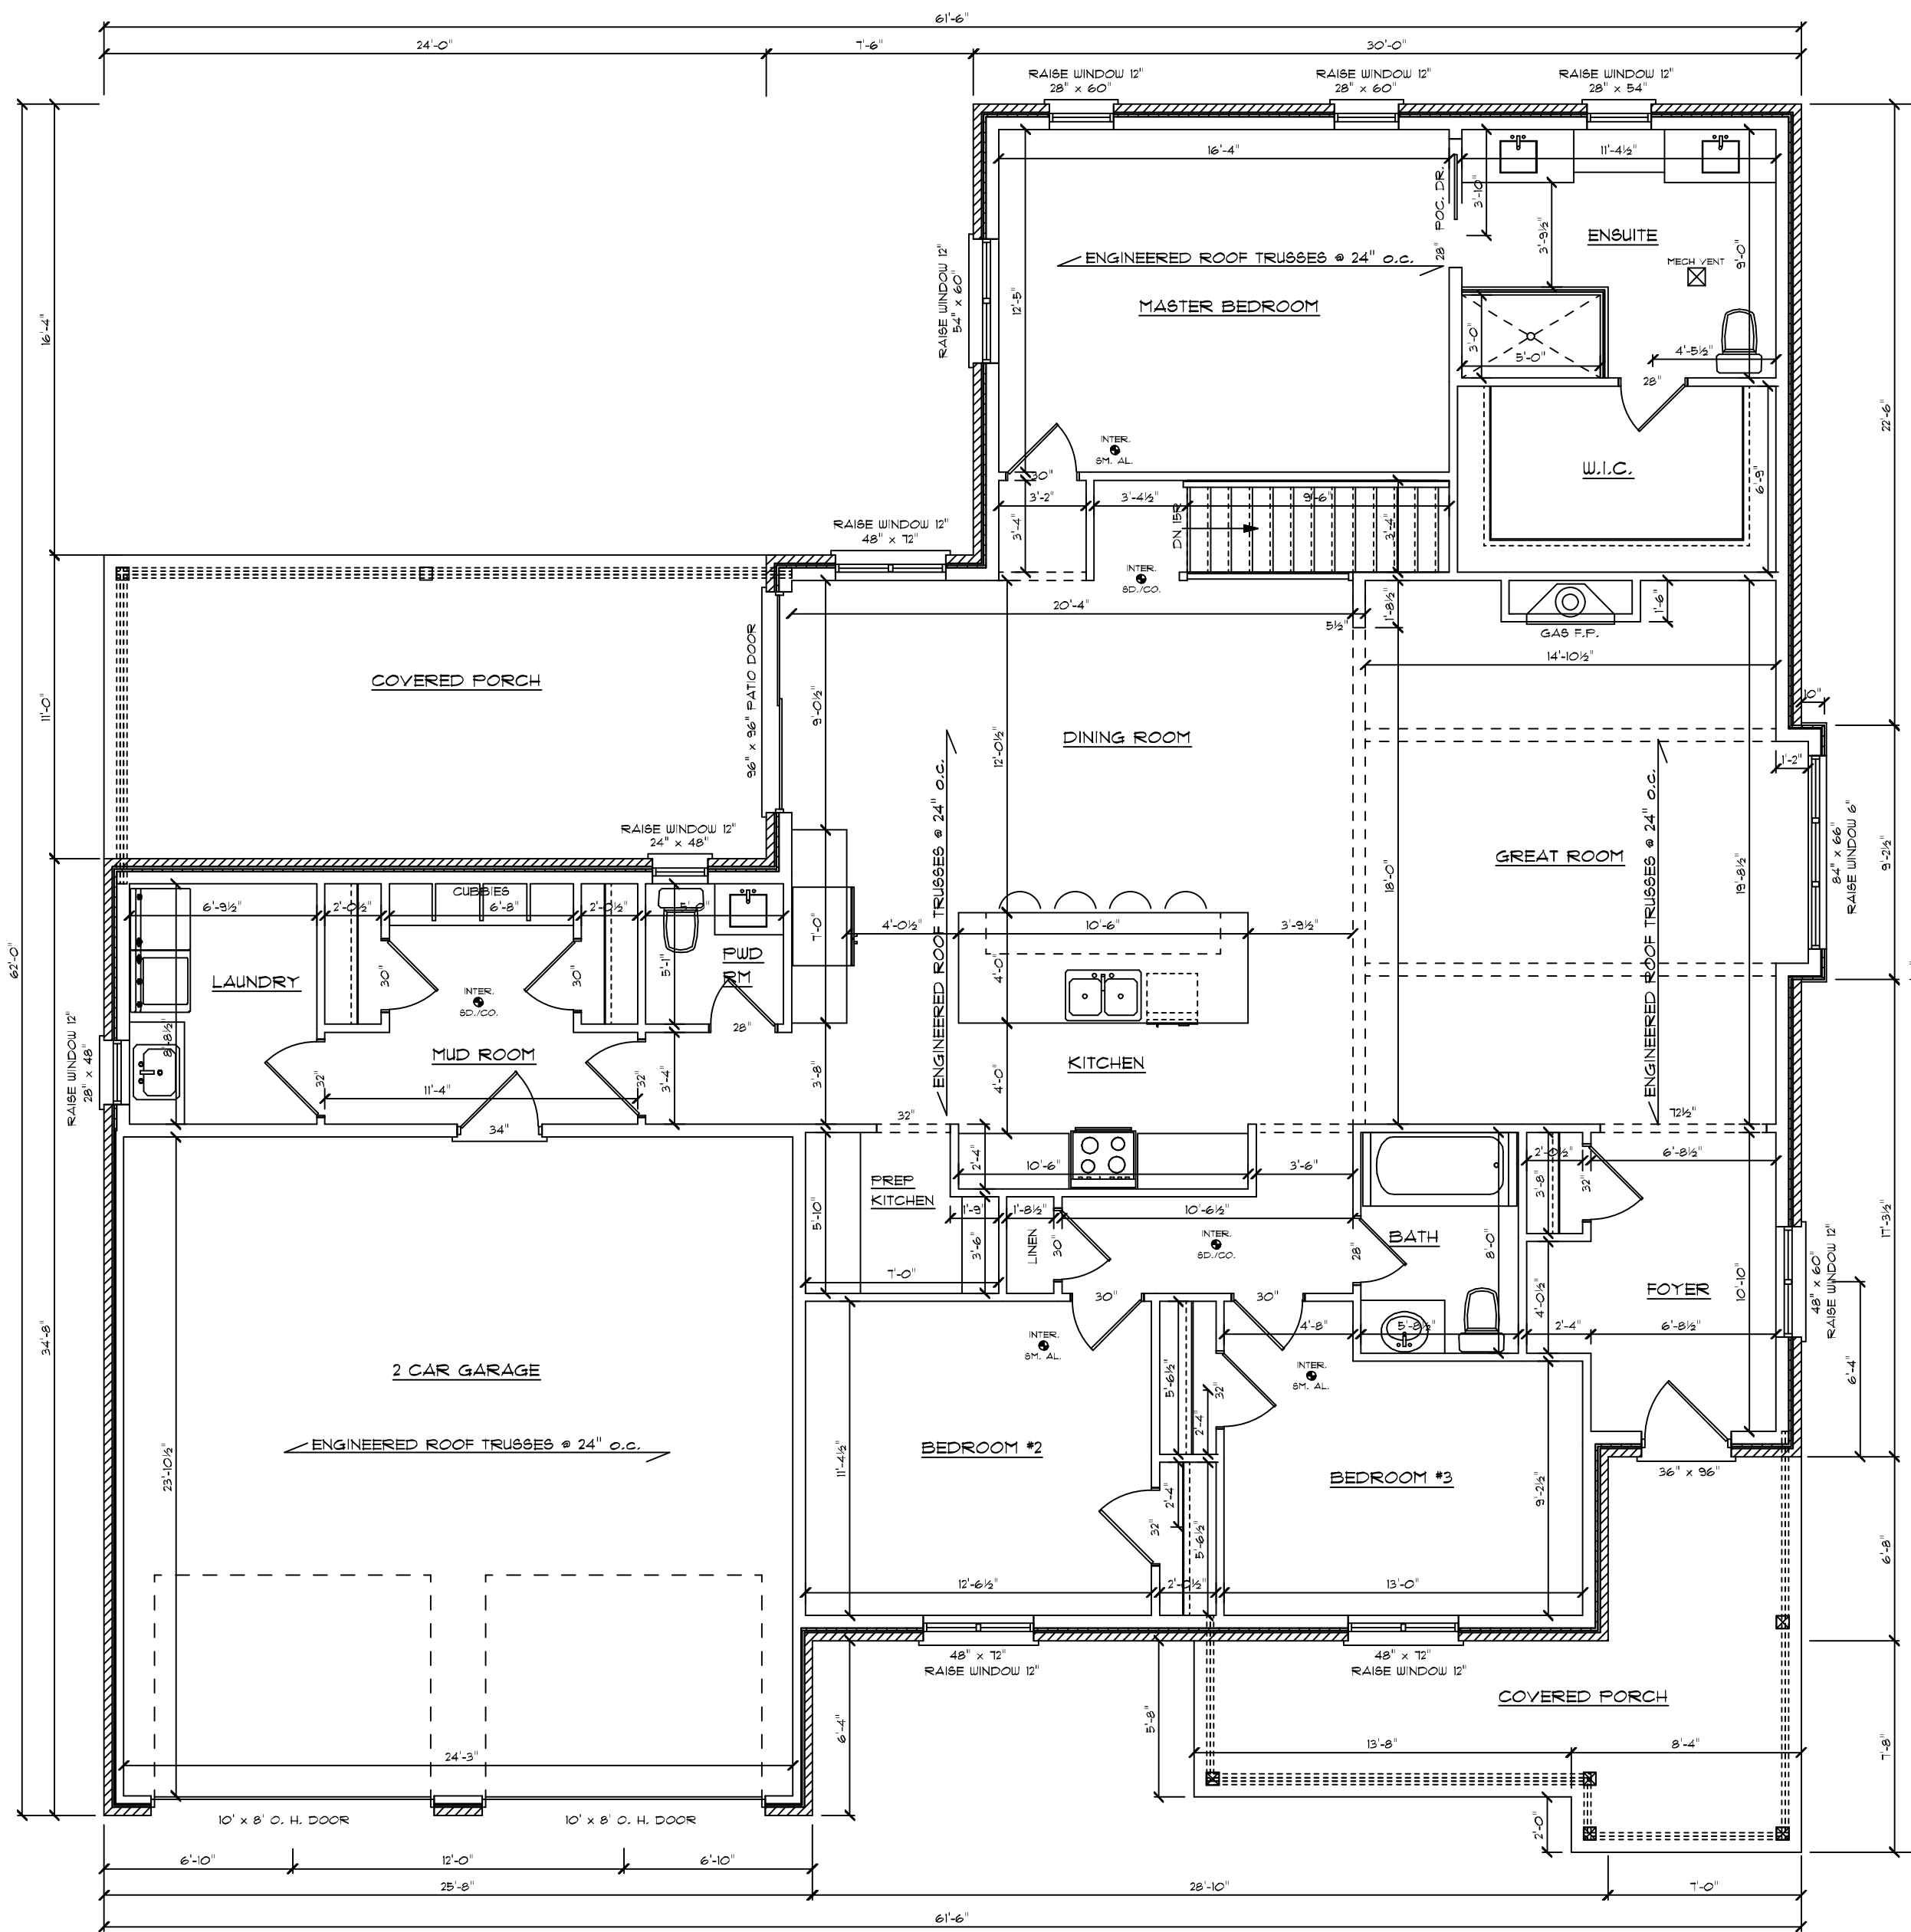

- 3) PLANS ARE TO BE REVIEWED BY THE LOCAL BUILDING DEPT. BEFORE PROCEEDING ANY WORK
- 2) ALL CONSTRUCTION SHALL CONFORM TO THE OBC 2012 (O.Reg. 332/12 AS AMENDED)
- 1) OWNER AND/OR CONTRACTOR TO BE RESPONSIBLE FOR CHECKING AND CONFIRMING ALL MEASUREMENTS

**GENERAL NOTES:**

PROJECT NAME

PROJECT TITLE

**JONKMAN  
DESIGN**  
519-448-3214

REVISIONS

DATE

SCALE

DRAWN BY **JIM J.**

APPROVED

FILE NAME

DRAWING NUMBER

**MAIN FLOOR PLAN**  
2150 SQ. FT.